


CONSTRUCTION PLAN

LEGEND

- PROPOSED BRIDGE
- LIMITS OF PROPOSED PAVEMENT
- PROPOSED CURB & SIDEWALK
- PROPOSED ROADWAY DRAINAGE
- PROPOSED TEMPORARY PEDESTRIAN BRIDGE & DETOUR
- PROPOSED RIGHT-OF-WAY
- PROPOSED TEMPORARY CONSTRUCTION EASEMENT

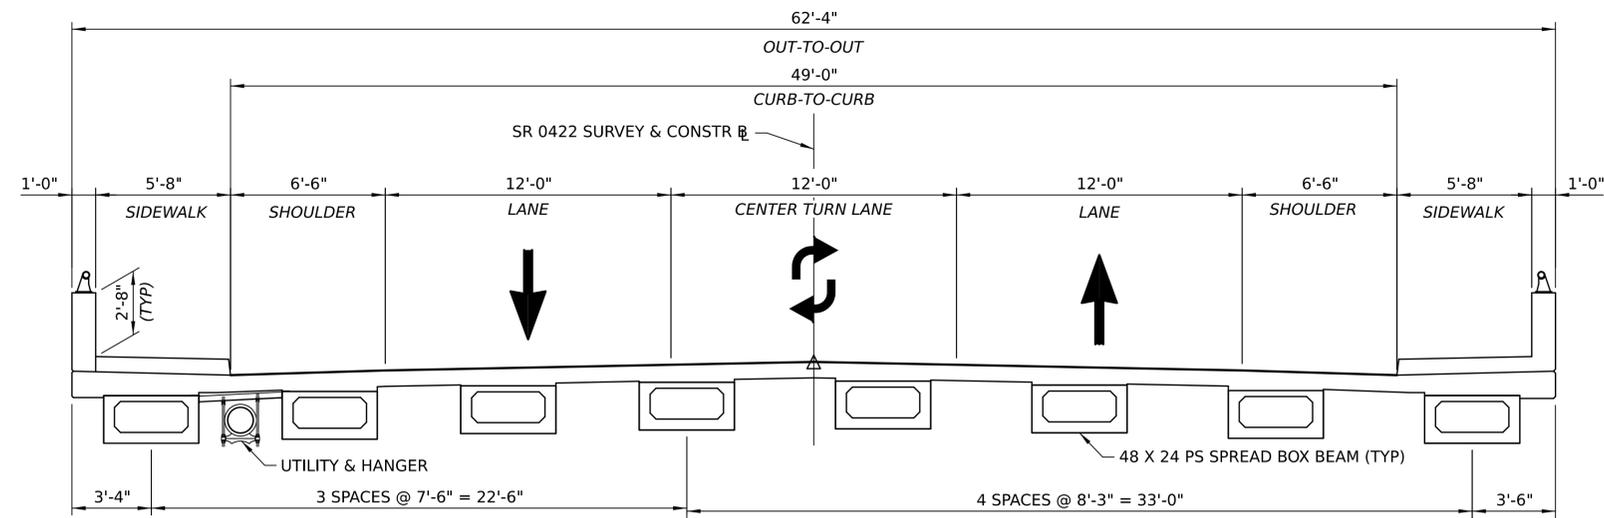


TYPICAL BRIDGE SECTION




**SR 0422 SECTION 21B
SINKING SPRING BOROUGH
BERKS COUNTY**




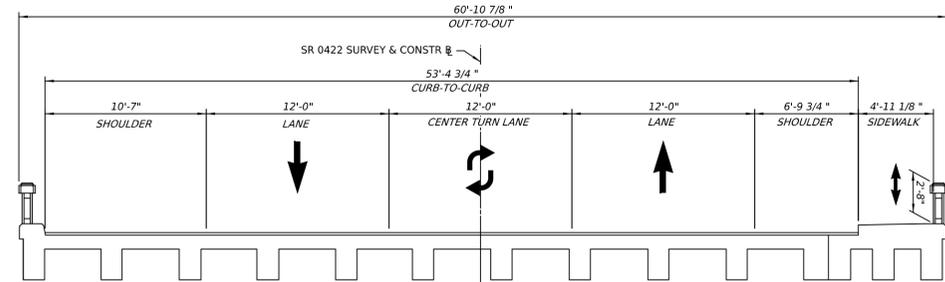


TYPICAL SECTION - EXISTING BRIDGE

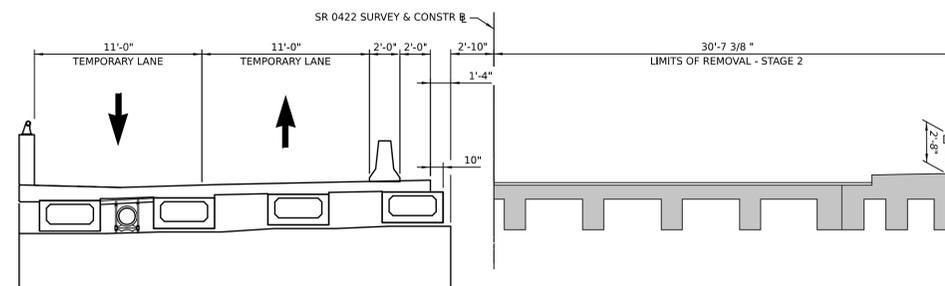


TYPICAL SECTION - STAGE 2 DEMOLITION

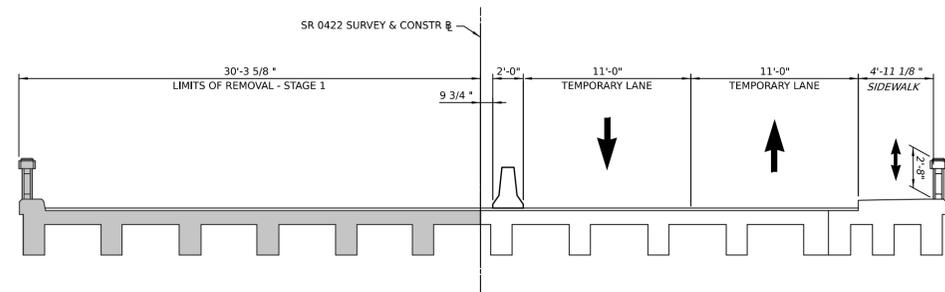


TYPICAL SECTION - STAGE 1 DEMOLITION

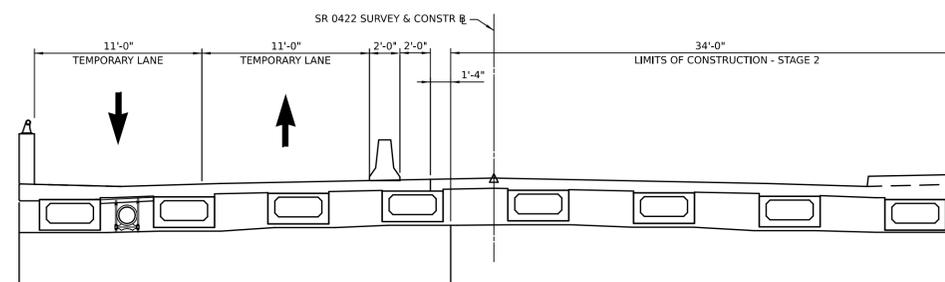



TYPICAL SECTION - STAGE 2 CONSTRUCTION

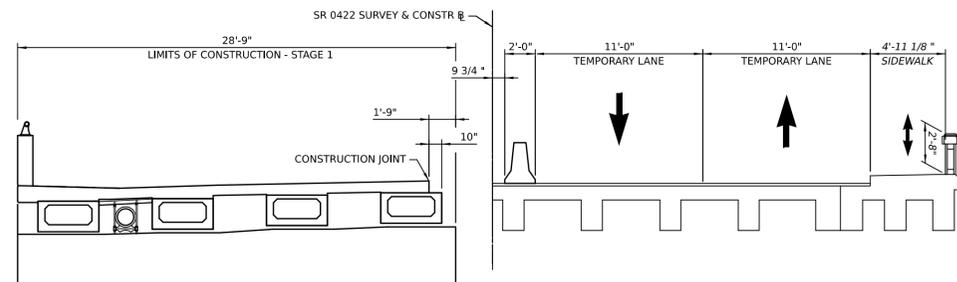

TYPICAL SECTION - STAGE 1 CONSTRUCTION

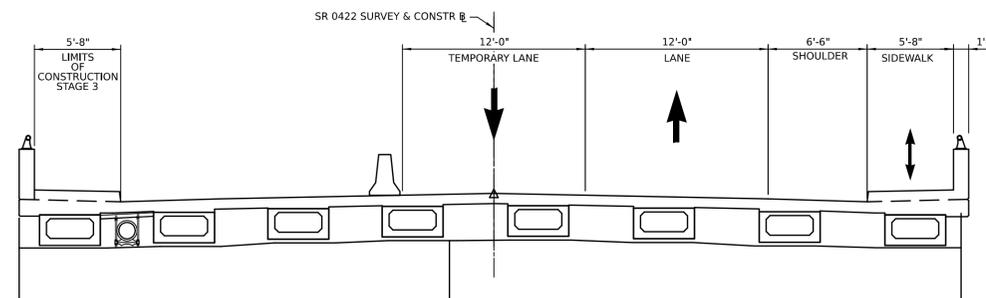



TYPICAL SECTION - STAGE 3 CONSTRUCTION

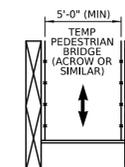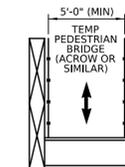

NOTES

- 1) MAINTAIN PEDESTRIAN TRAFFIC ON EXISTING SIDEWALK DURING STAGE 1.
- 2) MAINTAIN PEDESTRIAN TRAFFIC ON TEMPORARY PEDESTRIAN BRIDGE DURING STAGE 2.
- 3) PEDESTRIANS MAINTAINED ON PROPOSED BRIDGE DURING STAGE 3.
- 4) APPLY POLYESTER POLYMER CONCRETE (PPC) OVERLAY DURING STAGE 4.

CONSTRUCTION STAGING

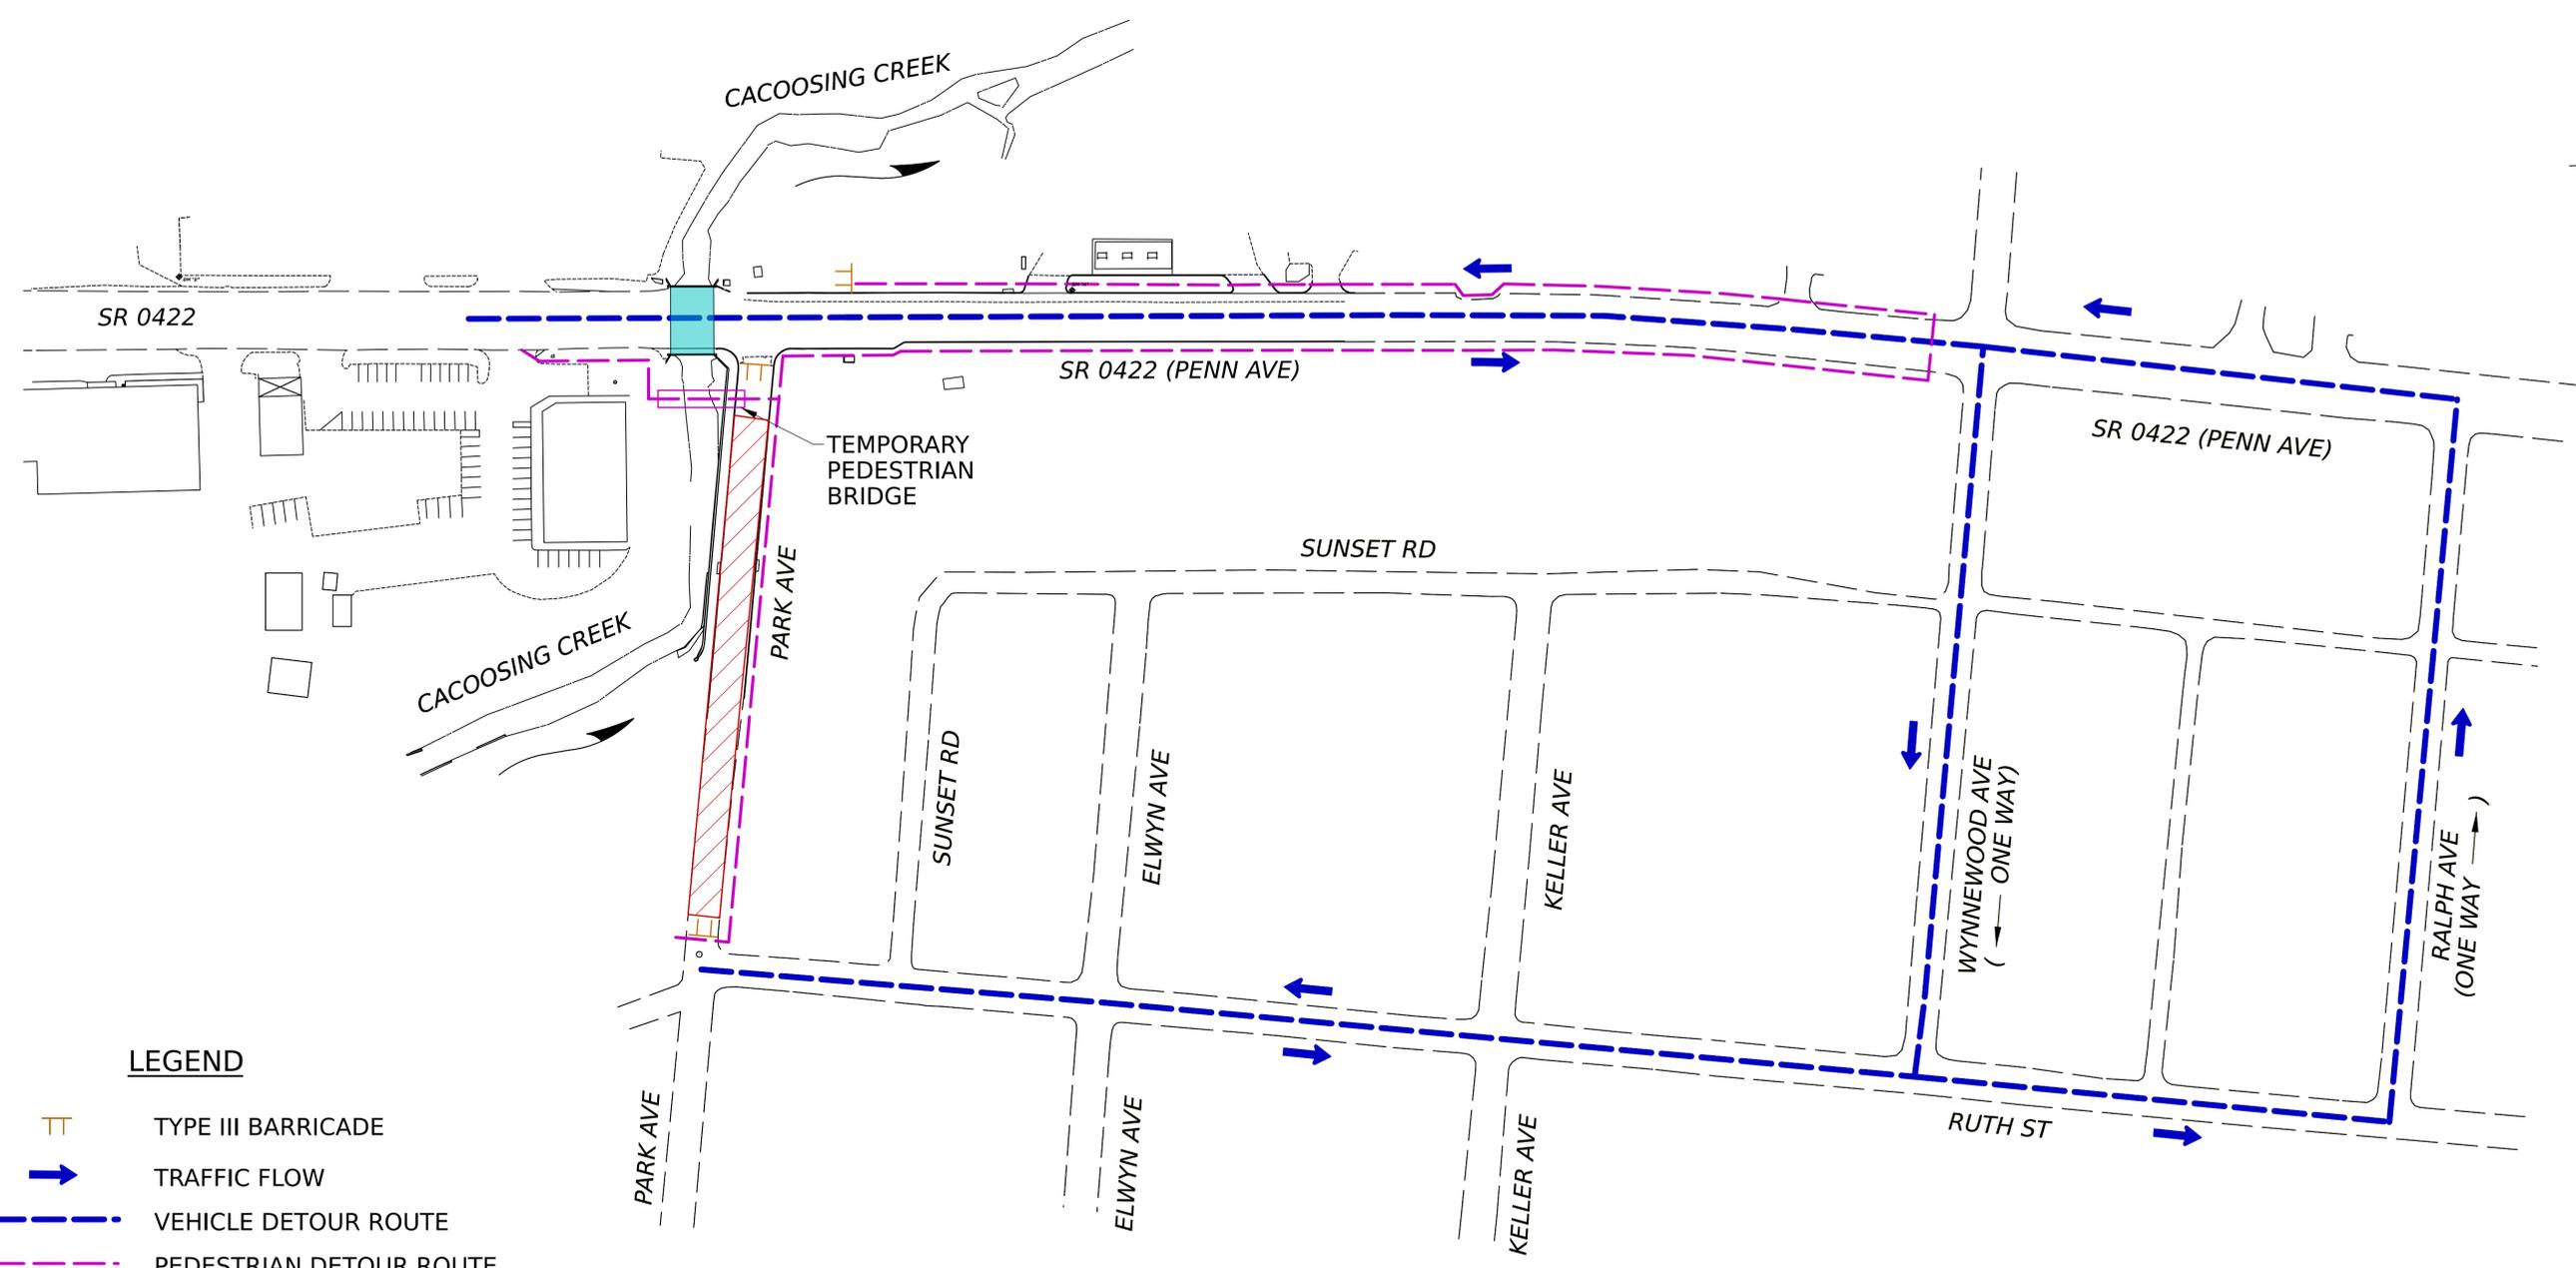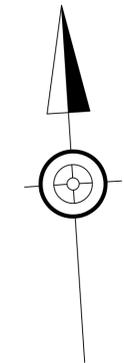

LEGEND

-  TYPE III BARRICADE
-  TRAFFIC FLOW
-  VEHICLE DETOUR ROUTE
-  PEDESTRIAN DETOUR ROUTE
-  ROAD CLOSURE
-  PROJECT LOCATION

PARK AVENUE DETOUR PLAN



**SR 0422 SECTION 21B
SINKING SPRING BOROUGH
BERKS COUNTY**

