


OPERATOR: Y:\PHL\TRAFFIC\2021300124 - D6 - E04796 HSIP2\W021 Vine St Road Dier\Technical\MPT\05 Detours\STAGE-2_9TH-SB.dgn
 FILE NAME: Y:\PHL\TRAFFIC\2021300124 - D6 - E04796 HSIP2\W021 Vine St Road Dier\Technical\MPT\05 Detours\STAGE-2_9TH-SB.dgn
 D-9012 CADD (02-90) REVISED (10-04)

PLOTTED: 2024-08-07 3:39:20 PM

DISTRICT	COUNTY	ROUTE	SECTION	SHEET
6-0	PHILADELPHIA	2676	SIP	3 OF 16
CITY OF PHILADELPHIA				
REVISION NUMBER	REVISIONS	DATE	BY	

DETOUR - STAGE 2
 SB 9TH STREET TRAFFIC TURNING
 ONTO VINE STREET WB.

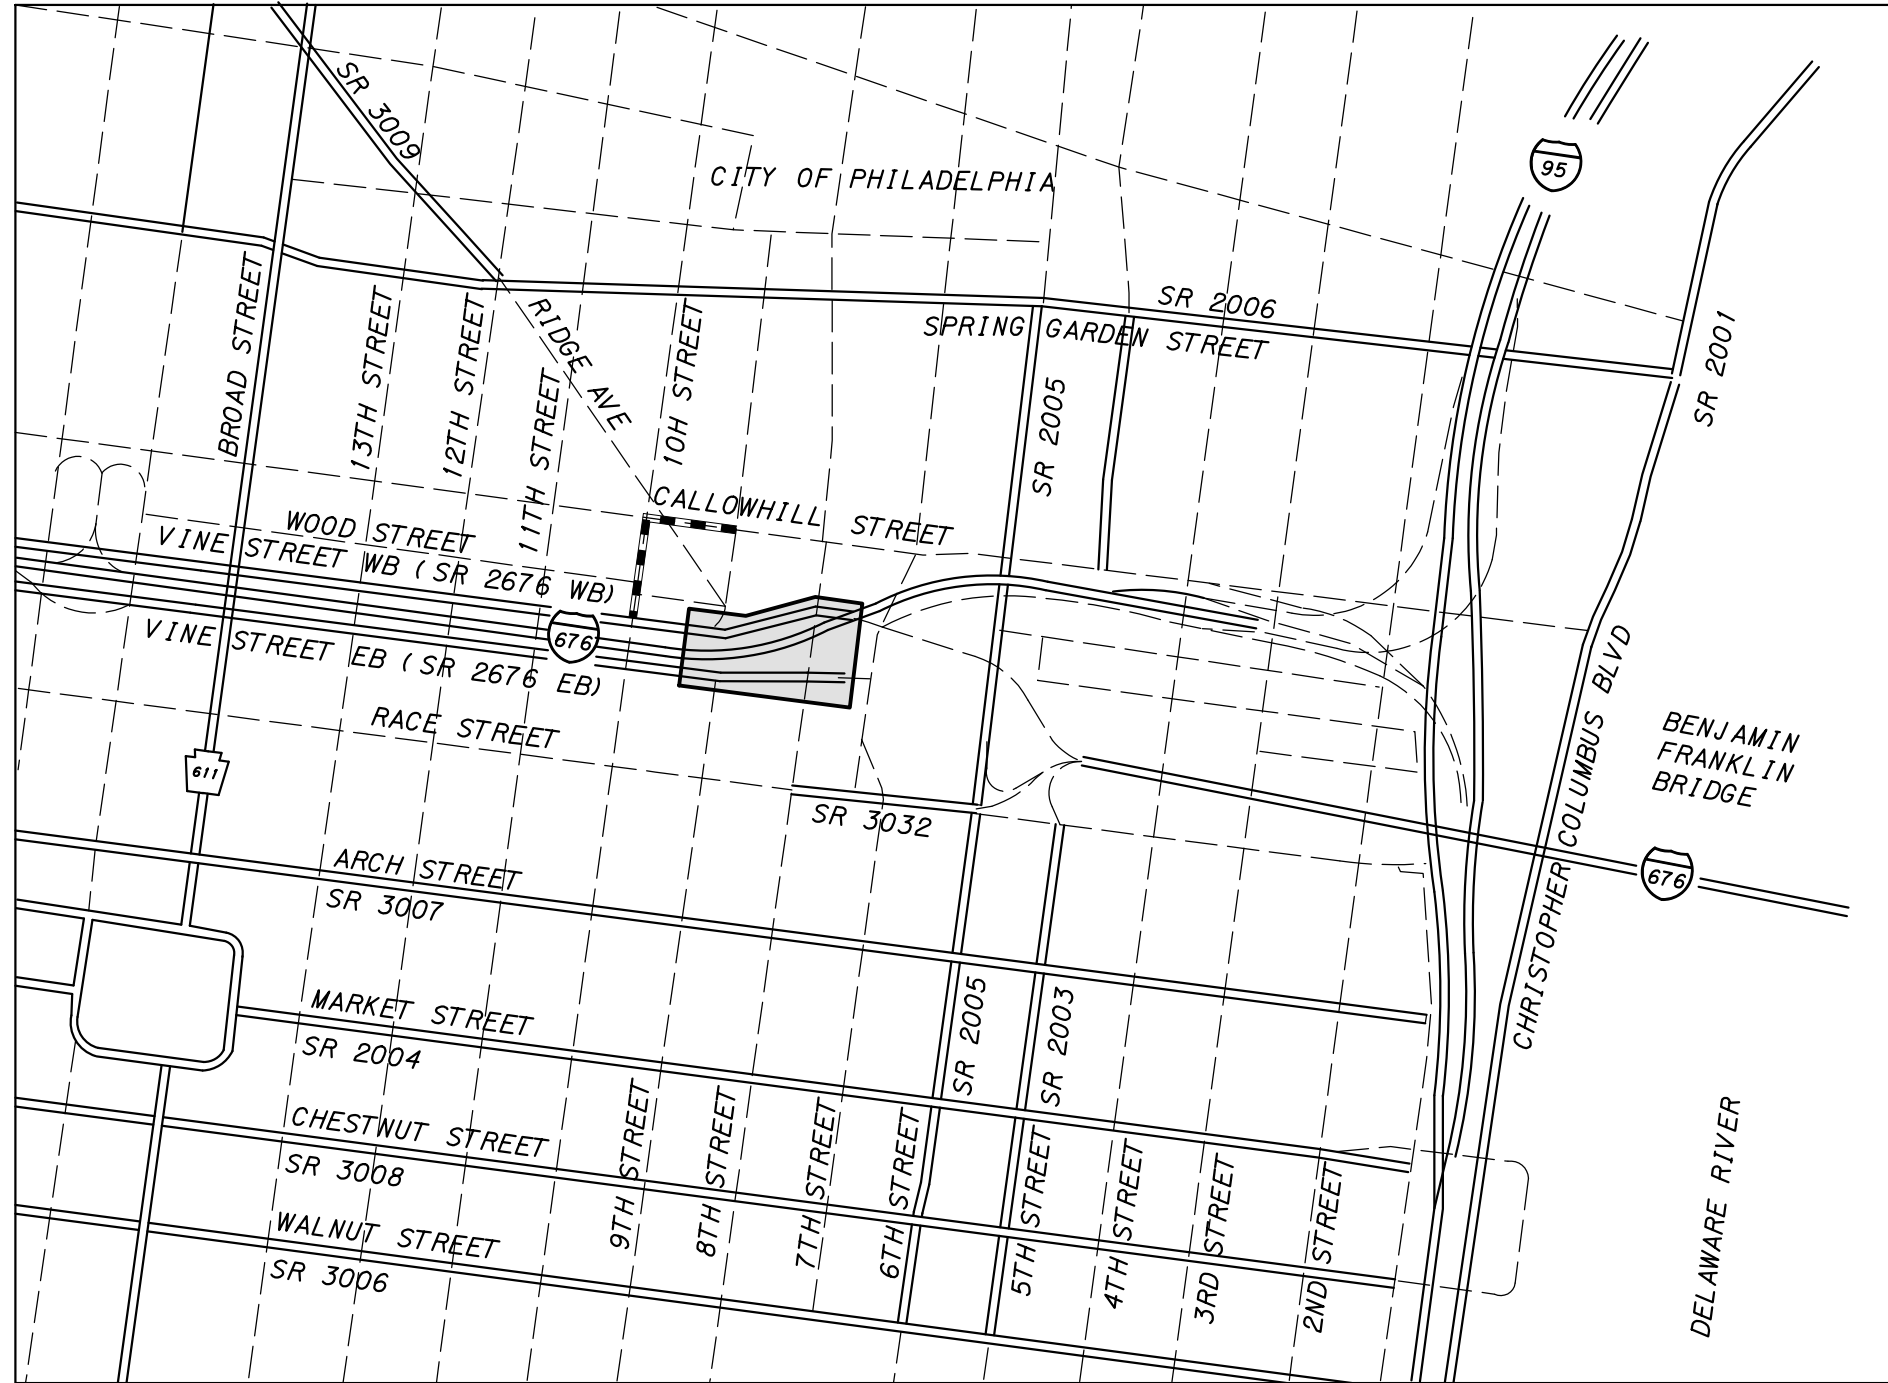

LEGEND

	DETOUR		WORK AREA		STATE HIGHWAY
	CITY STREET		INTERSTATE HIGHWAY		

TRAFFIC CONTROL PLAN
 DETOUR PLAN



PRELIMINARY

OPERATOR: Y:\PHL\TRAFFIC\2021300124 - D6 - E04796 HSIP2\W021 Vine St Road Dier\Technical\MPT\05 Detours\STAGE-3_9TH-NB.dgn
 FILE NAME: Y:\PHL\TRAFFIC\2021300124 - D6 - E04796 HSIP2\W021 Vine St Road Dier\Technical\MPT\05 Detours\STAGE-3_9TH-NB.dgn
 D-9012 CADD (02-90) REVISED (10-04)

PLOTTED: 2024-08-07 3:39:21 PM

DISTRICT	COUNTY	ROUTE	SECTION	SHEET
6-0	PHILADELPHIA	2676	SIP	4 OF 16
CITY OF PHILADELPHIA				
REVISION NUMBER	REVISIONS	DATE	BY	

DETOUR - STAGE 3
 NB 9TH STREET TRAFFIC TURNING
 ONTO VINE STREET EB.

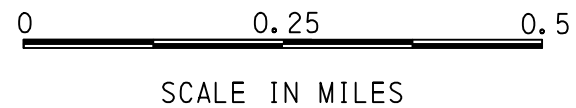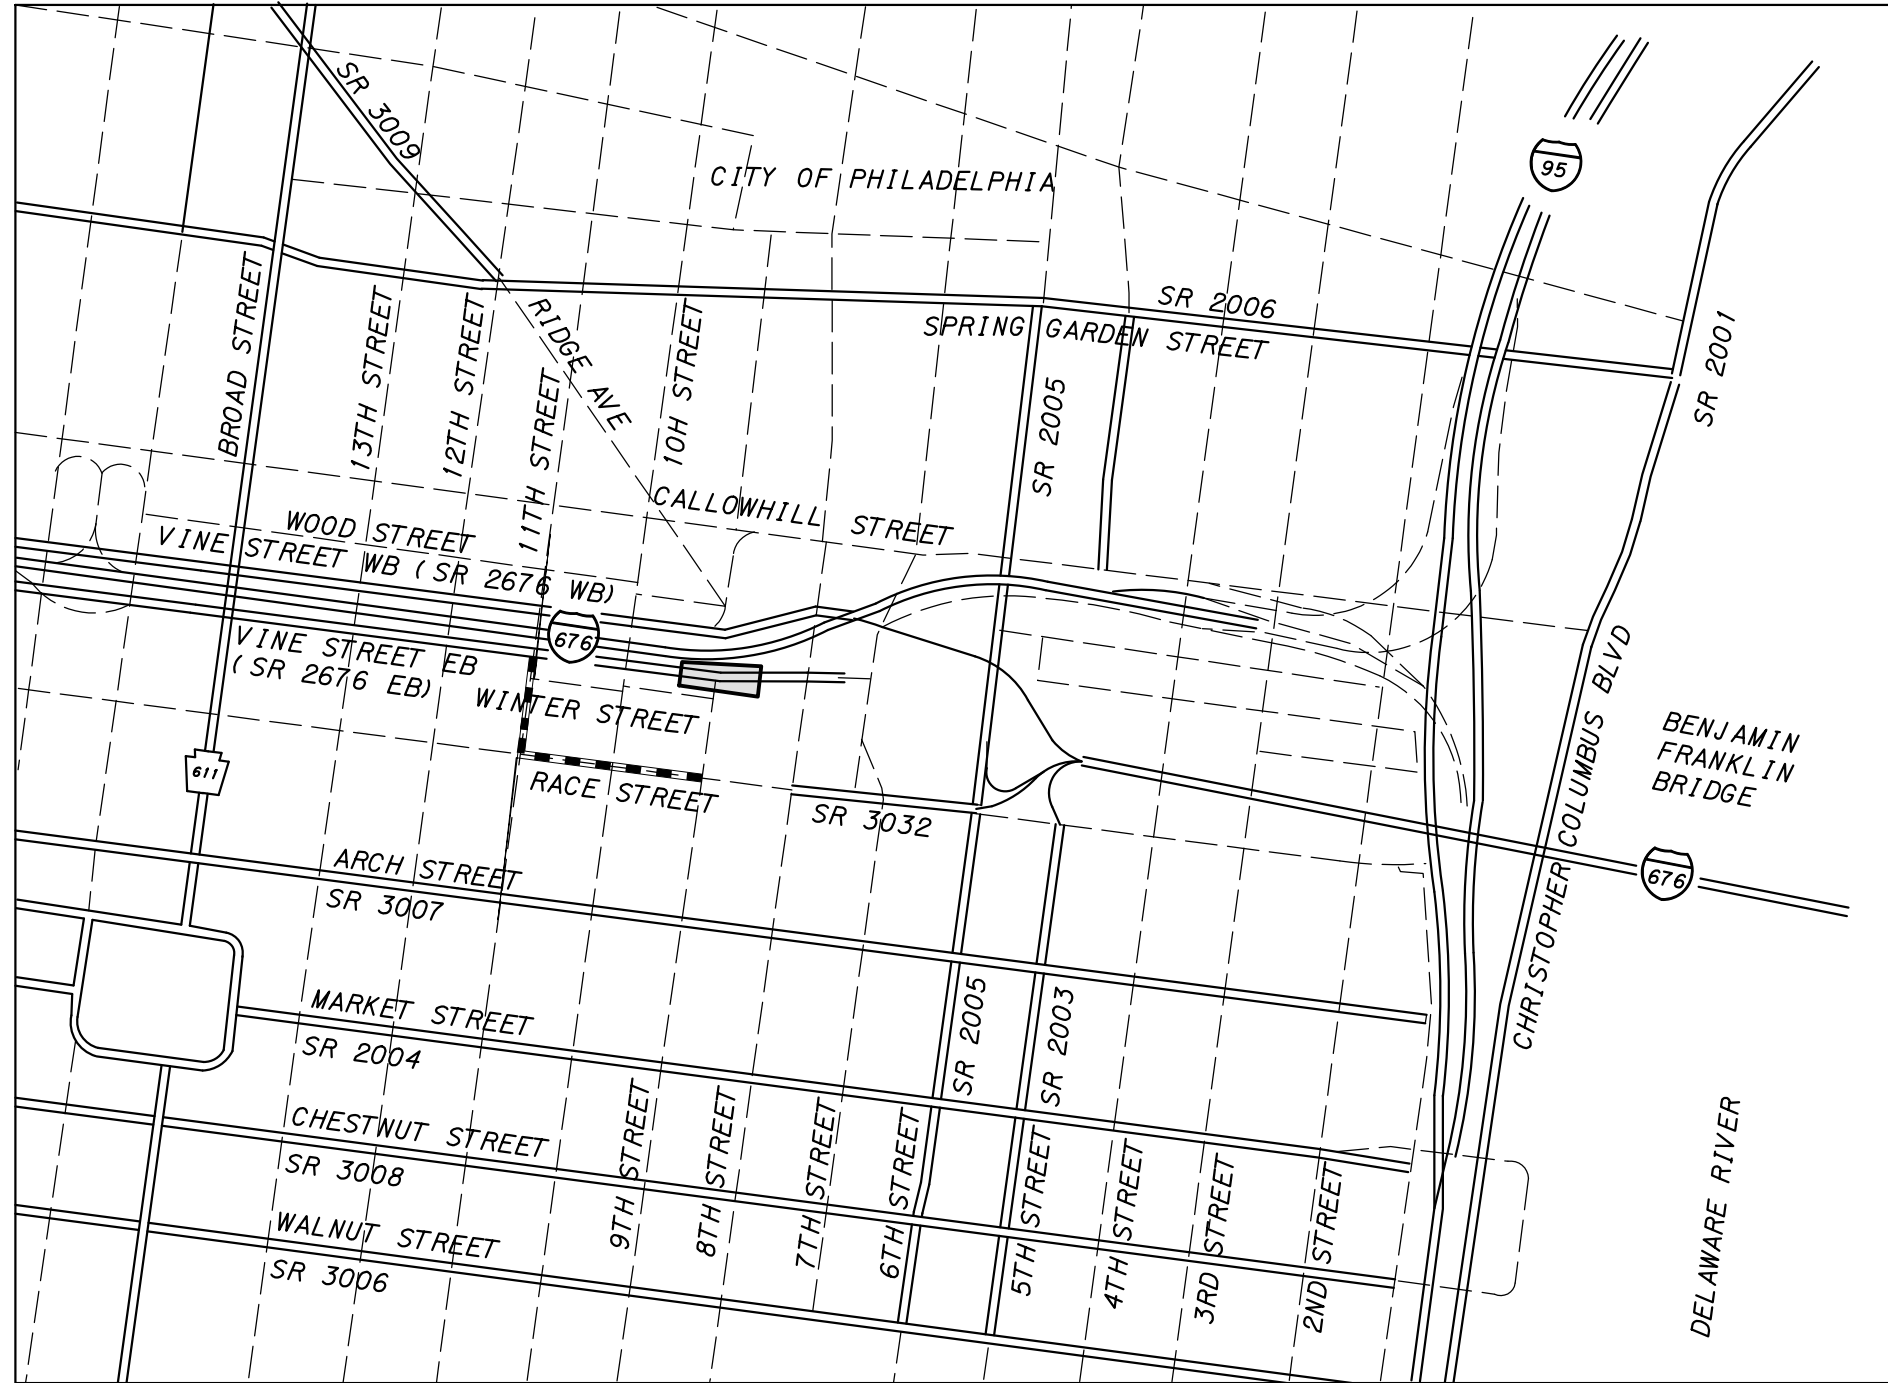

LEGEND

	DETOUR		STATE HIGHWAY
	WORK AREA		INTERSTATE HIGHWAY
			CITY STREET

TRAFFIC CONTROL PLAN
 DETOUR PLAN

PRELIMINARY