




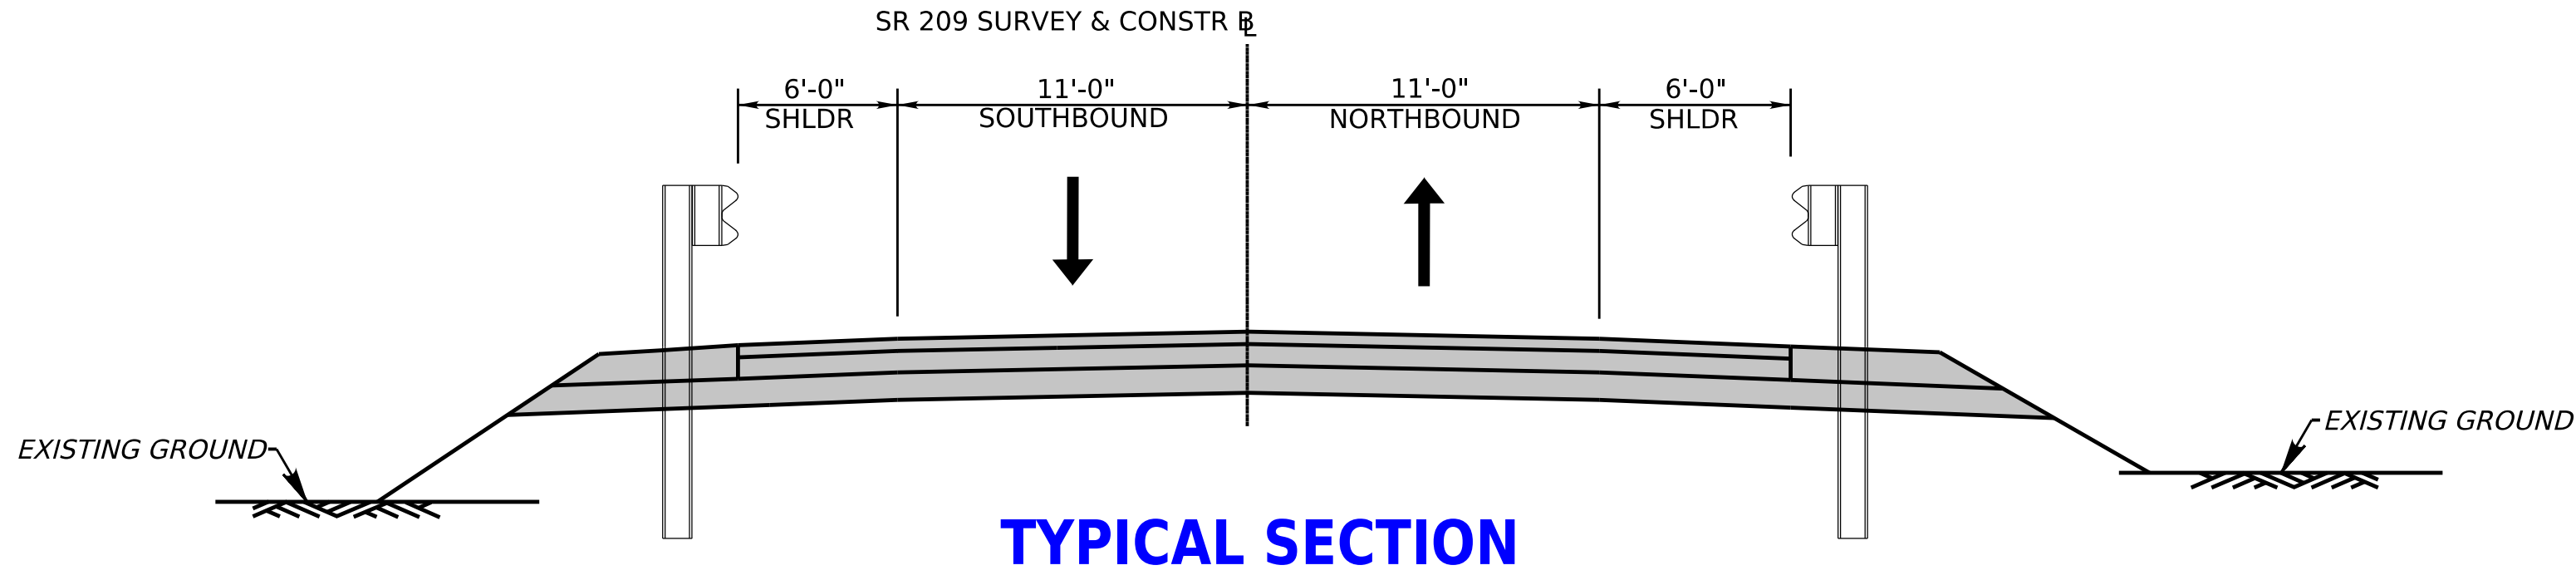
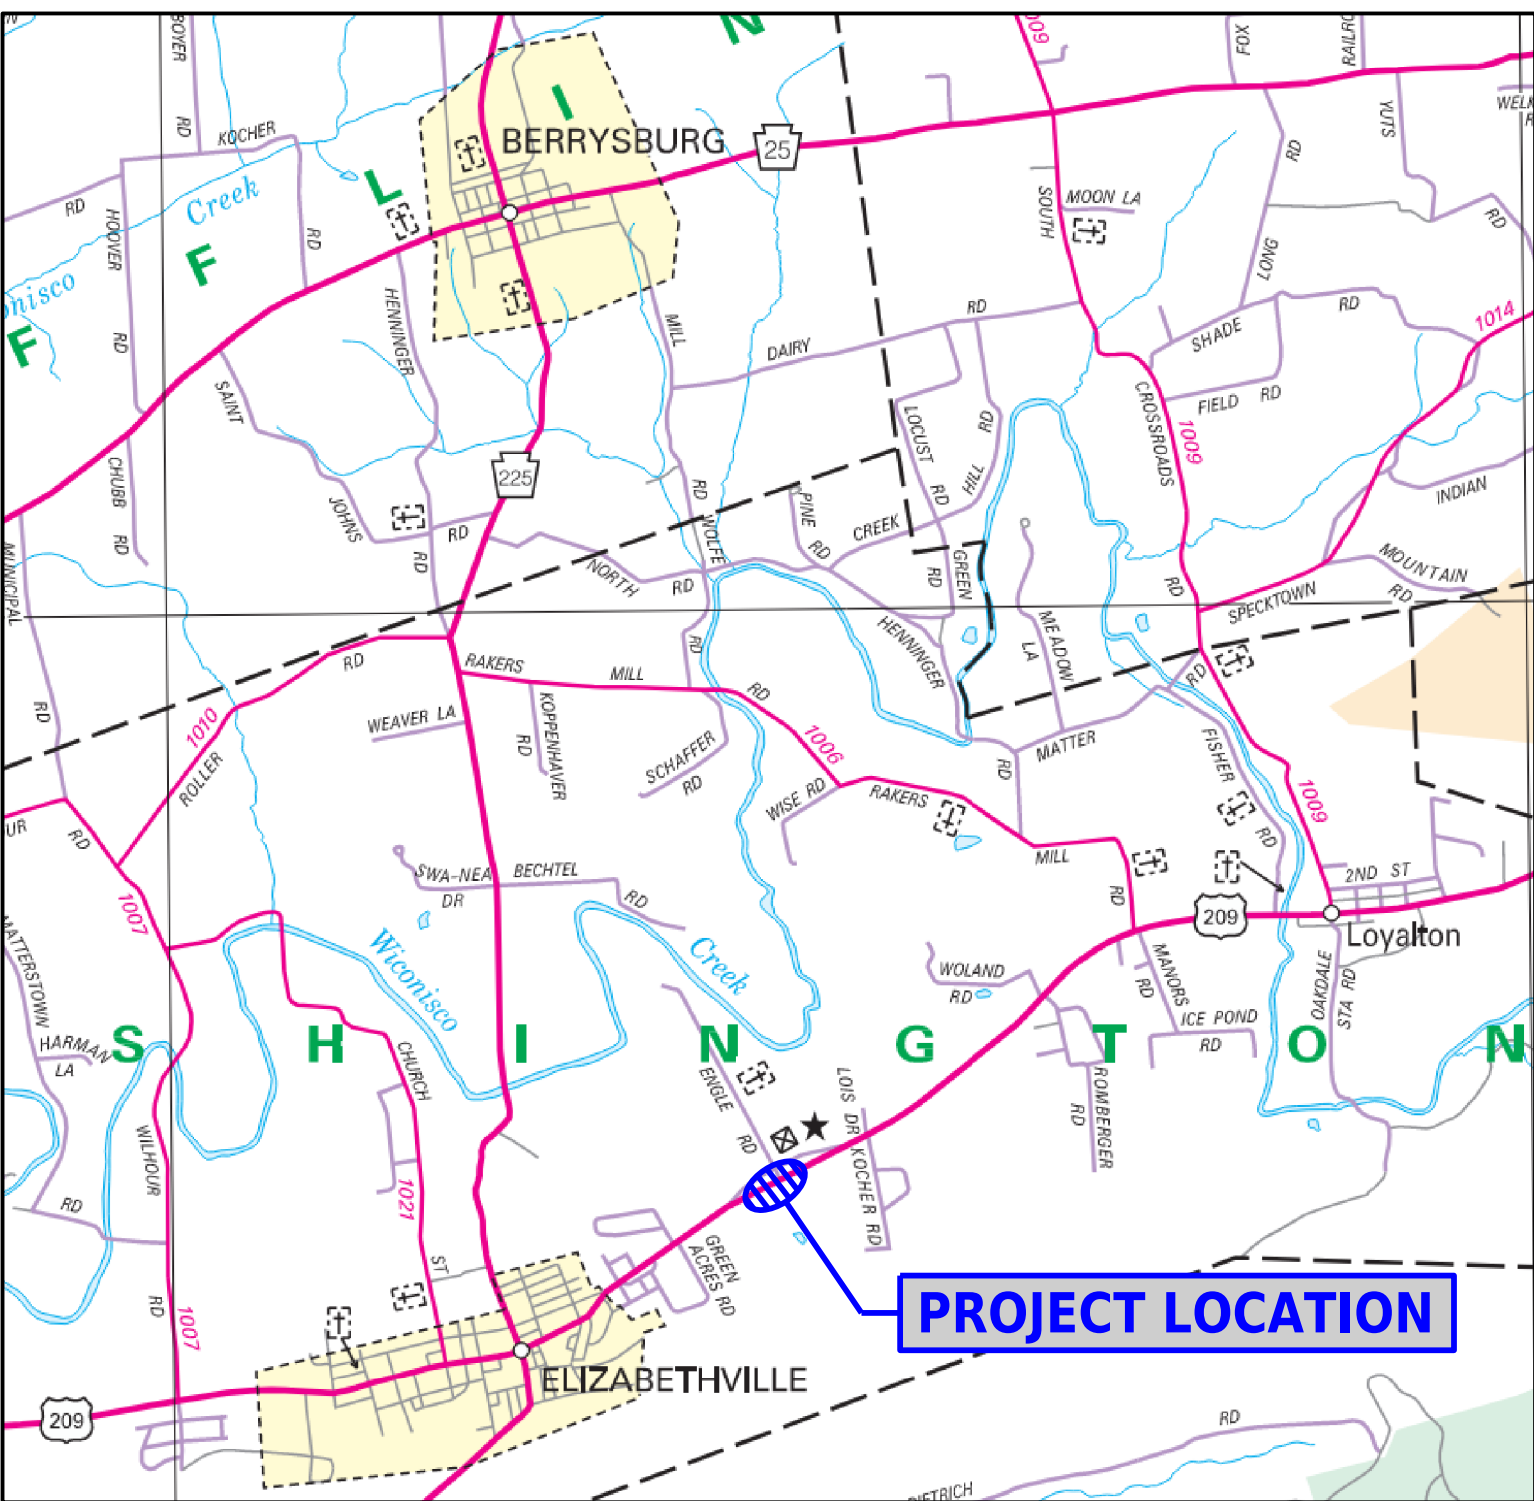


- PROJECT OVERVIEW**
- Replacement of existing culvert with new concrete box culvert carrying a tributary to the Wisconisco Creek.
 - Pavement reconstruction over new culvert matching existing 11' lane and 6' shoulder widths.
 - Culvert to be constructed in 2 stages with half-width construction. Southbound traffic utilizing State Drive and northbound traffic remaining on US 209. (see Traffic Control display board)

- LEGEND**
-  FULL DEPTH PAVEMENT
 -  FULL DEPTH SHOULDER
 -  STRUCTURE
 -  PAVEMENT MILL AND OVERLAY
 -  WICONISCO CREEK TRIBUTARY



PROJECT MAP



PROJECT TIMELINE

Milestones	Date (Anticipated)
Preliminary Design	Spring 2025
Final Design	Summer 2025 - Summer 2026
Bid Opening	September 2026
Construction	Fall 2026 - Spring 2027

CONTACT INFORMATION

Mr. Pharon E. Bertsch, P.E. | Sr. Project Manager
PA Department of Transportation
Engineering District 8-0
2140 Herr Street
Harrisburg, PA 17103
Phone: (717) 705-6209
Email: pbertsch@pa.gov

Mr. Dave Thompson | District Press Officer
PA Department of Transportation
Engineering District 8-0
2140 Herr Street
Harrisburg, PA 17103
Phone: (717) 418-5018
Email: dmthompson@pa.gov