


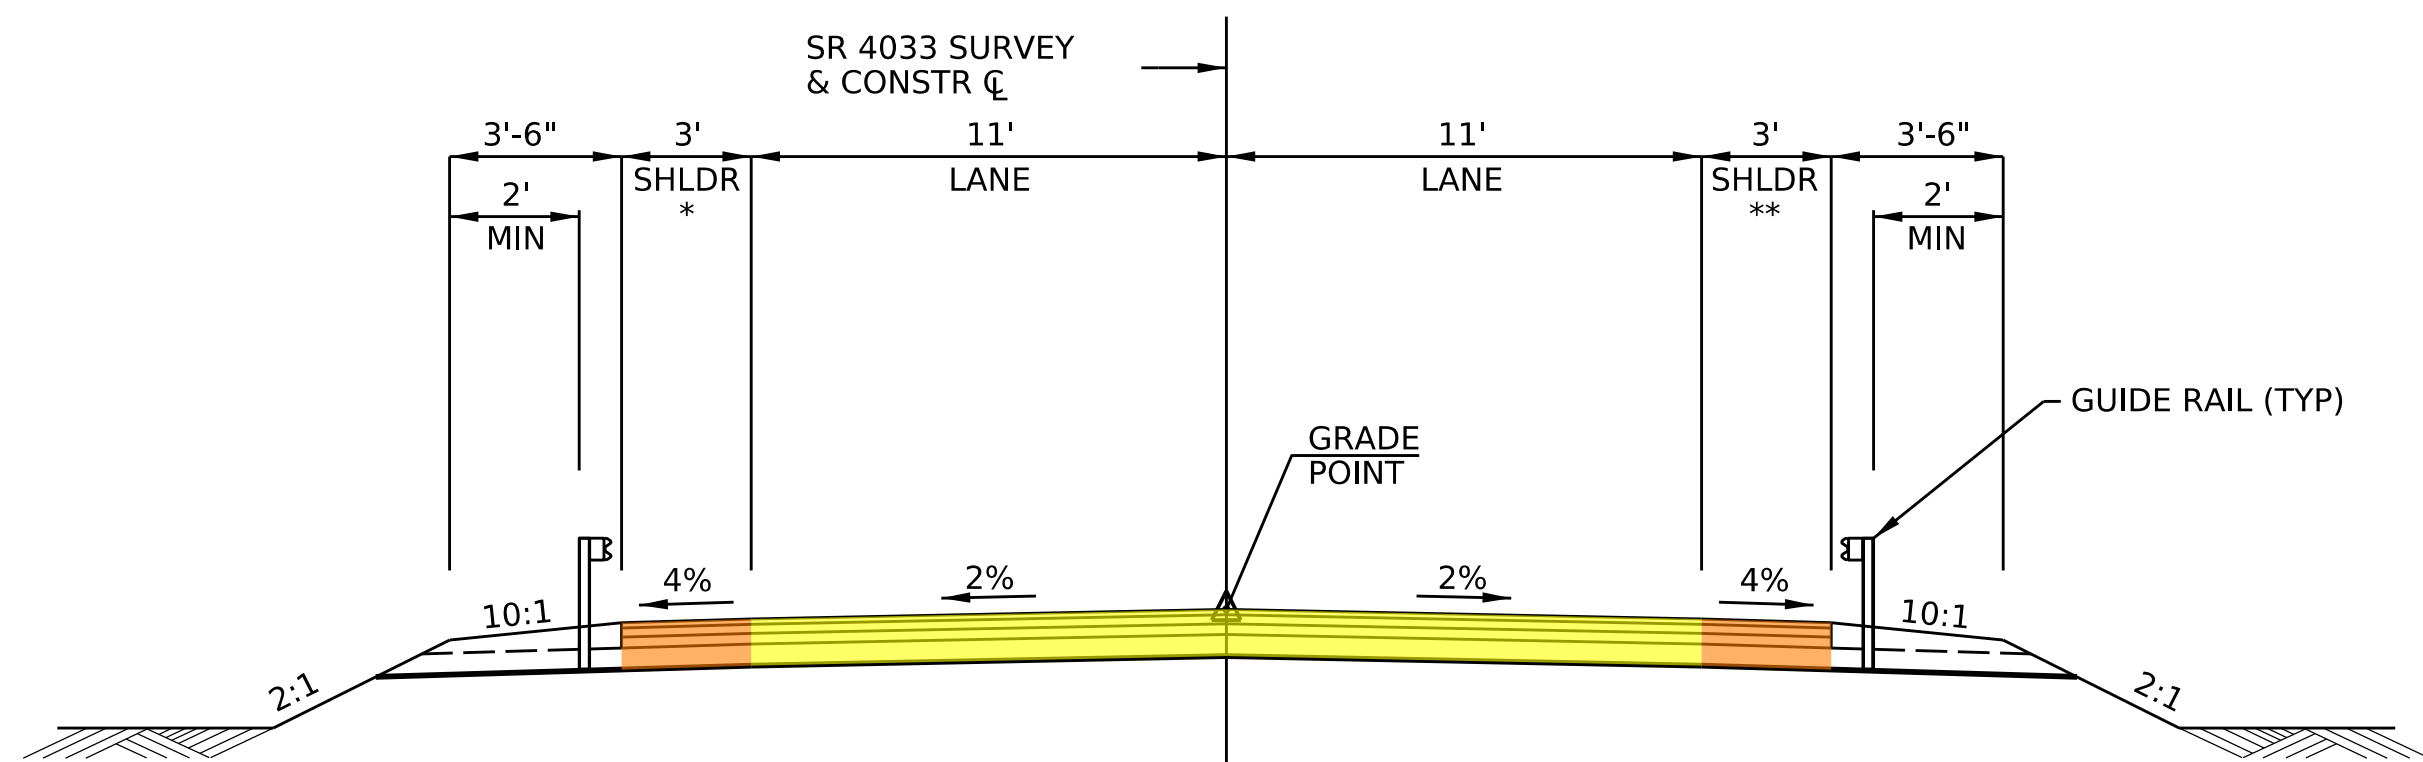

SR 4033 ROADWAY TYPICAL SECTION



EXISTING STRUCTURE

STA 294+06.76
SINGLE SPAN NON-COMPOSITE
ROLLED STEEL I-BEAM BRIDGE
CLEAR SPAN = 23'-1 1/2" (OUT TO OUT)
UNDERCLEARANCE = 3.97'
SKEW = 90°
CLEAR ROADWAY = 23.8'

23" PI

PROPOSED STRUCTURE

STA 294+06.76
SINGLE SPAN COMPOSITE P/S CONCRETE
SPREAD BOX BEAM
SPAN = 42'-0" (C-C BRG)
UNDERCLEARANCE = 4.26'
SKEW = 90°
CLEAR ROADWAY = 28'-6 3/4"
STRUCTURE NO: S- 42608

PRELIMINARY PLAN
SR 4033, SECTION 008
MILTON GROVE ROAD OVER BACK RUN
RAPHO TOWNSHIP
LANCASTER COUNTY

