

**LEGEND**

- PROPOSED ROADWAY
- PROPOSED EFFECTIVE SHOULDERS
- PROPOSED STRUCTURE
- LITTLE BUTLER CREEK


**EXISTING STRUCTURE DATA**

STA: 278+60.00  
 TYPE: 1 SPAN, CONCRETE SLAB BRIDGE  
 SPAN: 10'-0"  
 CLEARANCE: 6.11'±  
 CLEAR ROADWAY WIDTH: 24'-0"  
 BRKEY: 32341

**PROPOSED STRUCTURE DATA**

STA: 278+60.00  
 TYPE: PC RC BOX CULVERT  
 SPAN: 14'-0"  
 UNDER CLEARANCE: 6'-0" MIN.  
 SKEW: 90°00'00" LT. AHEAD  
 CLEAR ROADWAY WIDTH: 36'-0"

**PLAN**

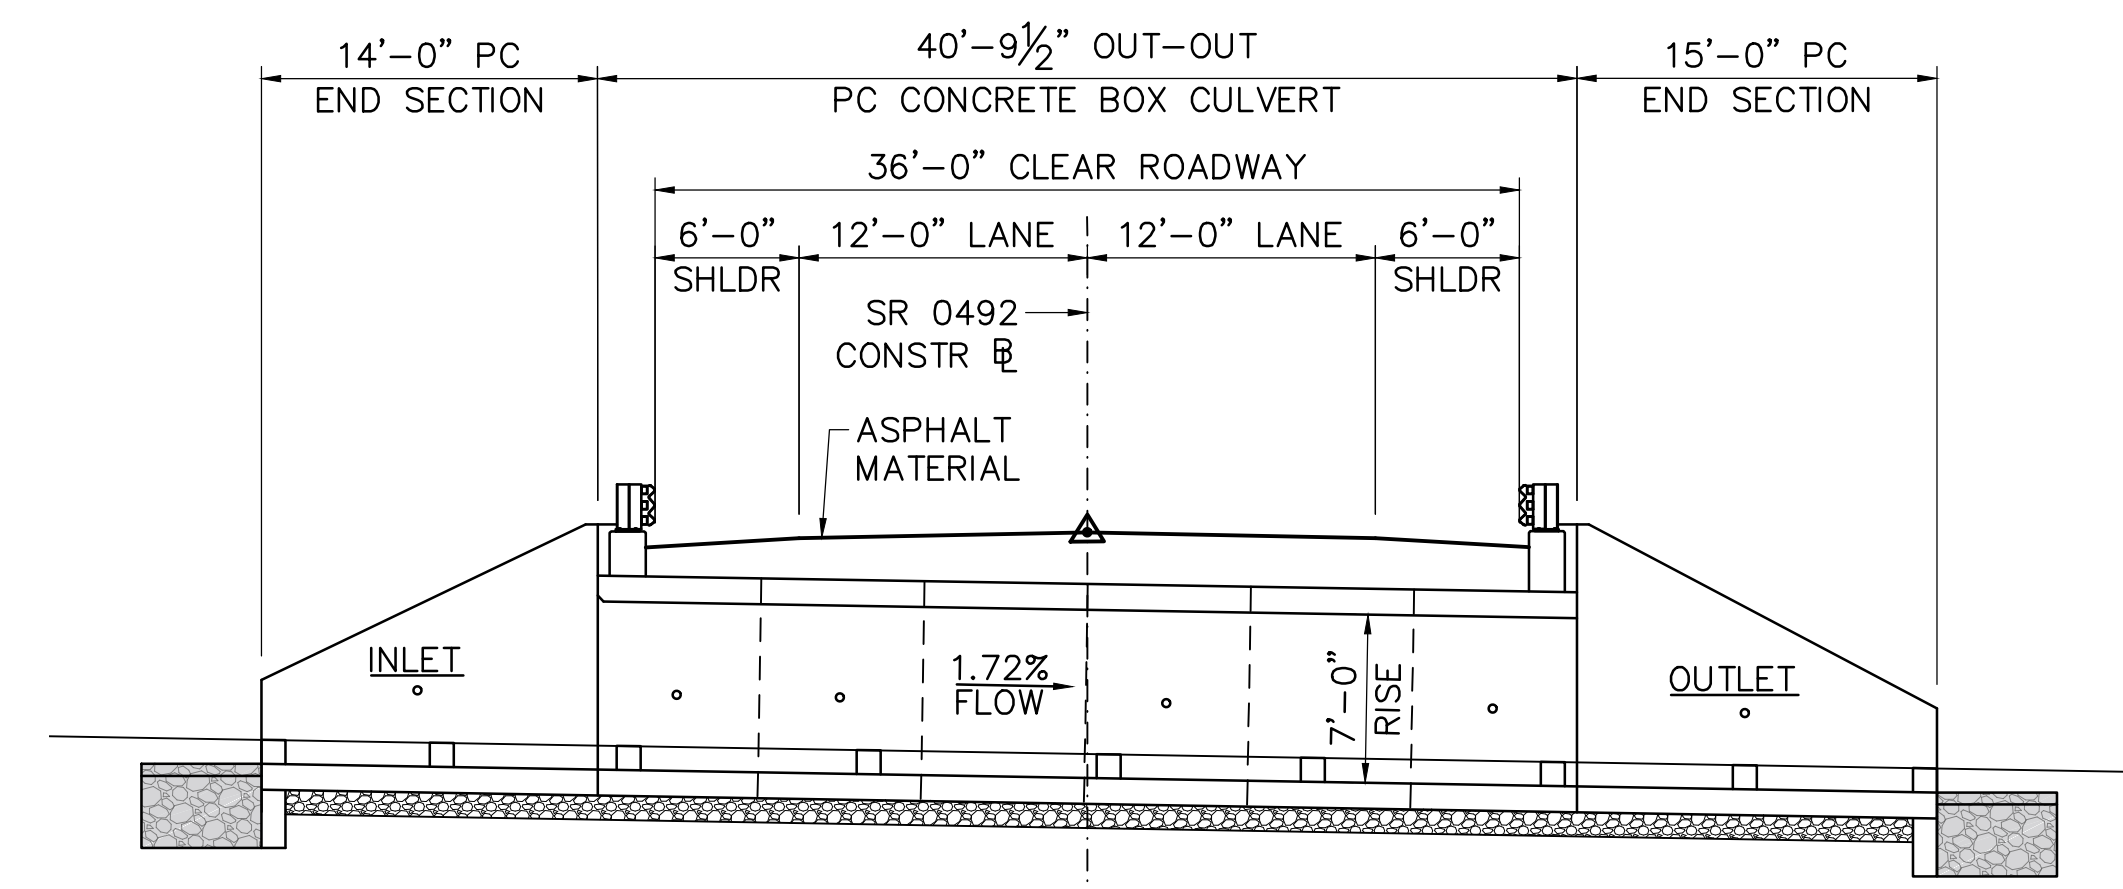

**LONGITUDINAL SECTION**



SR 0492, SECTION D50  
 JACKSON STREET  
 OVER LITTLE BUTLER CREEK  
 CULVERT REPLACEMENT  
 JACKSON TOWNSHIP, SUSQUEHANNA COUNTY

