
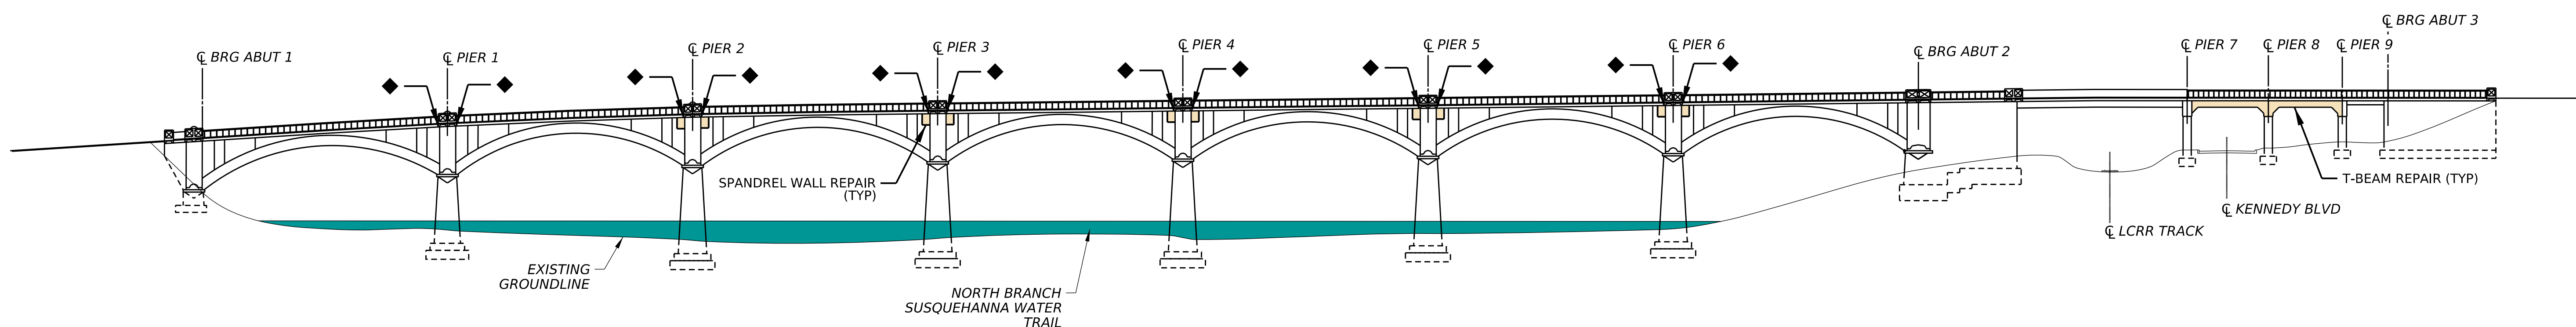
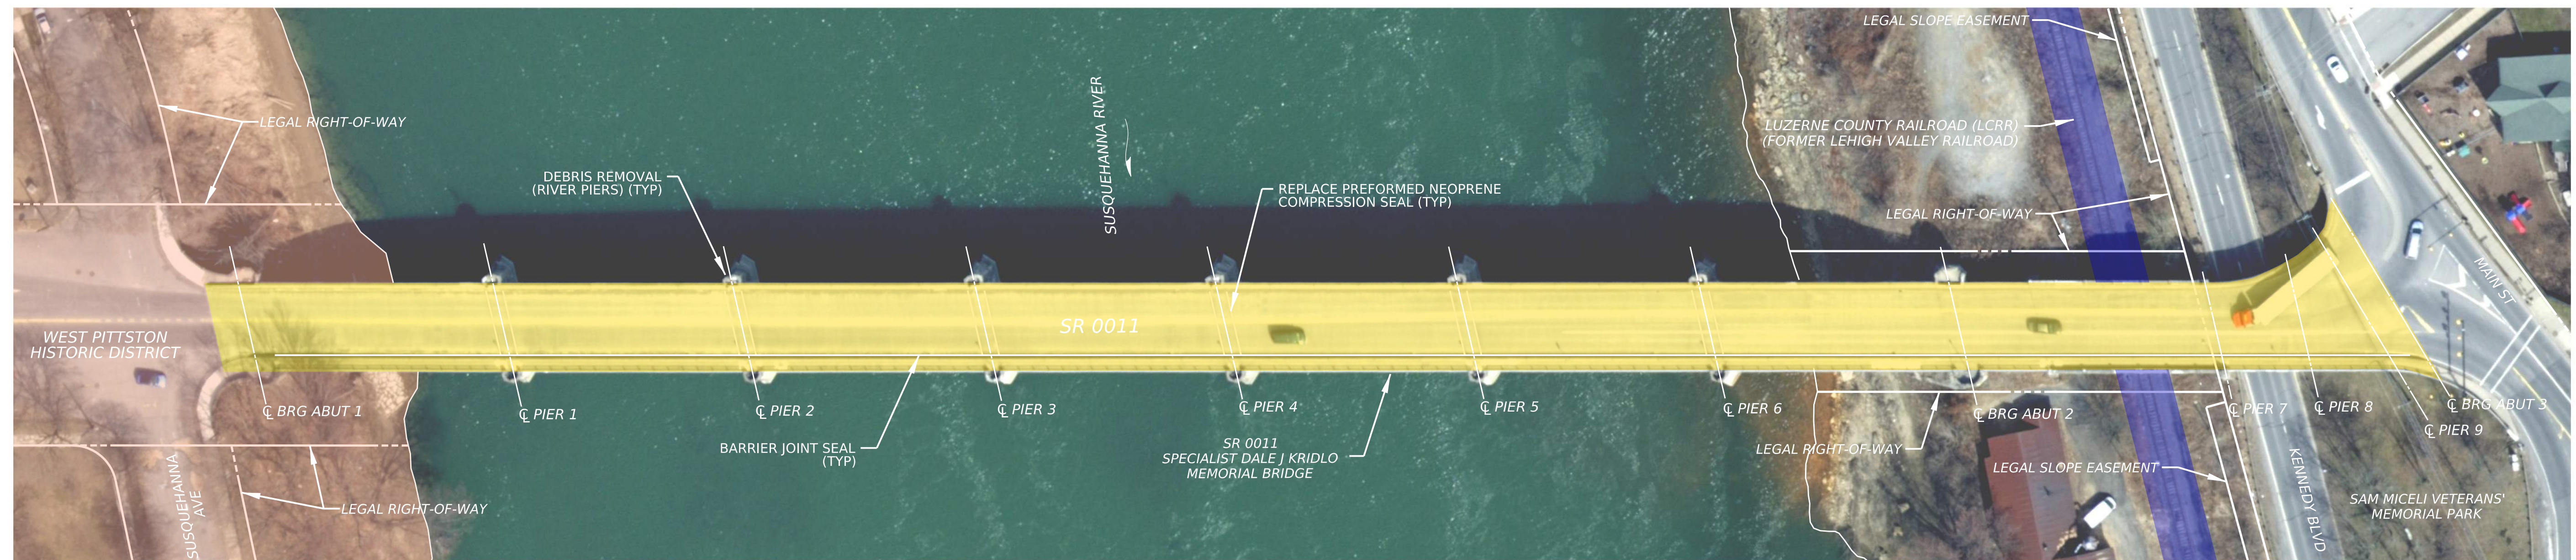


State Route 0011 Section PRS over Susquehanna River, Luzerne County Railroad & SR 2037 (Kennedy Blvd) Luzerne County, Pennsylvania

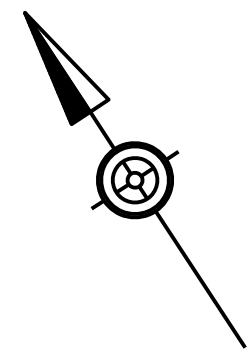

PROPOSED ELEVATION

LEGEND

- ◆ PREFORMED NEOPRENE COMPRESSION JOINT SEAL, 1 1/2" MOVEMENT
- SPANDRELL WALL AND CONCRETE T-BEAM REPAIR

SCOPE OF WORK:

1. SET UP MAINTENANCE AND PROTECTION OF TRAFFIC IN ACCORDANCE WITH THE APPROVED TRAFFIC CONTROL PLAN (SHORT TERM LANE SHIFTS).
2. INSTALL WARNING SIGNAGE WITHIN NORTH BRANCH SUSQUEHANNA WATER TRAIL AND INSTALL APPROPRIATE PROTECTIVE SHIELDING ON THE BRIDGE.
3. REPAIR SPALLING ACROSS THE TOP OF PIER SPANDREL WALLS AT THE UNDERSIDE OF THE DECK SLAB LOCATED AT PIERS 2, 3, 4, 5, AND 6.
4. SEAL THE GAP BETWEEN THE BARRIER AND THE SIDEWALK.
5. REPAIR MAJOR SPALLS ON ARCH RIBS, SPANDREL COLUMNS, AND FLOORBEAMS.
6. REPLACE PREFORMED NEOPRENE COMPRESSION SEAL JOINTS AT THE PIERS.
7. REPAIR DETERIORATED CONCRETE T-BEAMS IN SPANS 9 & 10.
8. REPAIR AREAS OF SUBSTRUCTURE CONCRETE SPALLS AND CRACKING.
9. REMOVE DEBRIS AT RIVER PIERS.
10. CLEAN BRIDGE DRAINAGE, AS DIRECTED.

SECTION 4(F) RESOURCES:

- NATIONAL REGISTER ELIGIBLE HISTORIC BRIDGE
- NORTH BRANCH SUSQUEHANNA WATER TRAIL
- WEST PITTSBURGH HISTORIC DISTRICT
- FORMER LEHIGH VALLEY RAILROAD
- SAM MICELI VETERANS' MEMORIAL PARK

PRELIMINARY

