



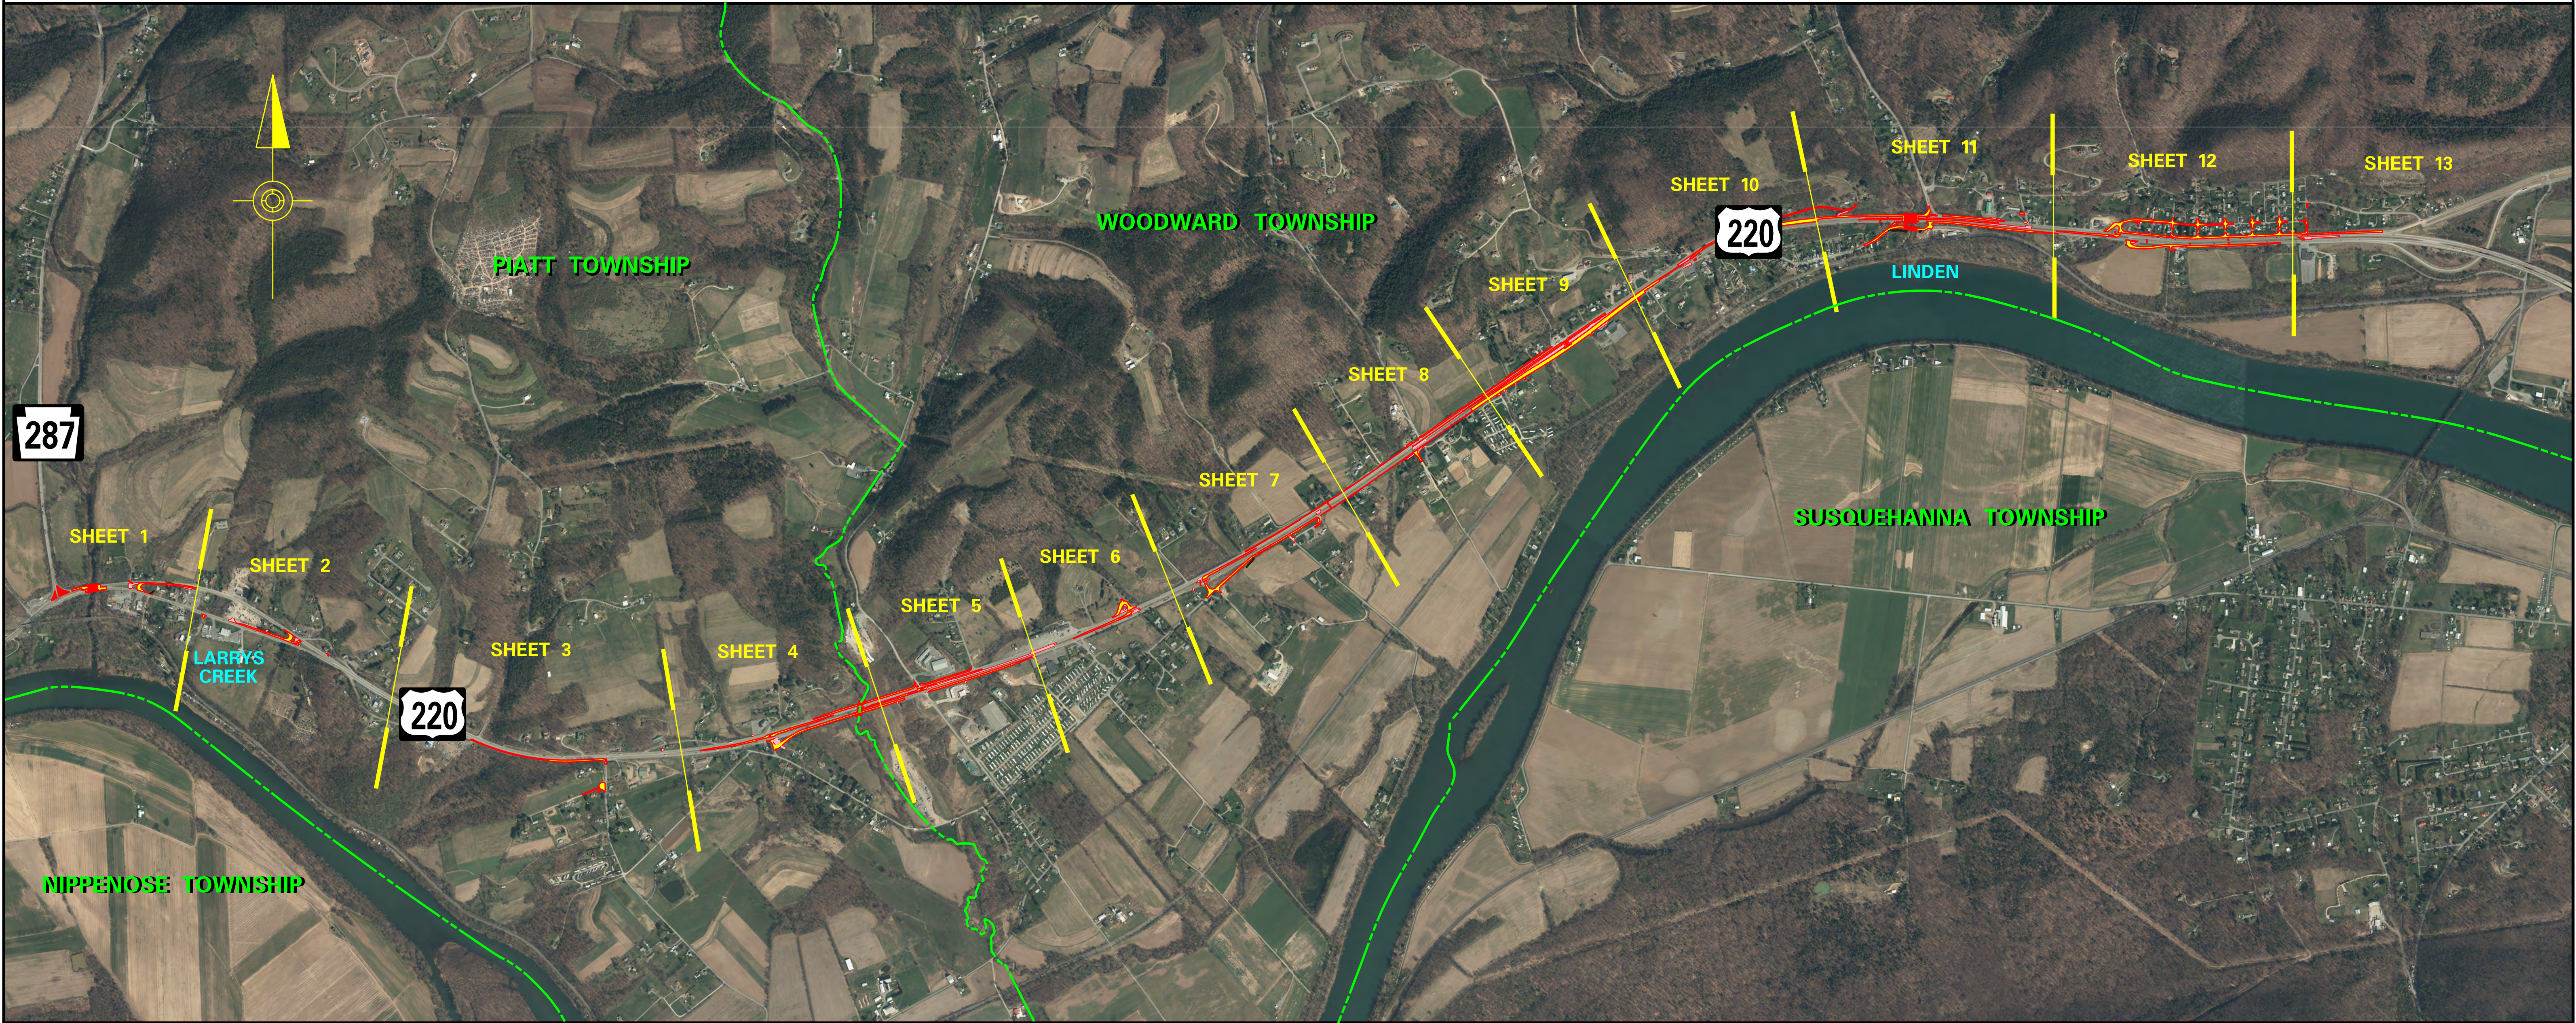


**LEGEND**

|  |                           |
|--|---------------------------|
|  | CUT/FILL LINE             |
|  | PROPOSED ROADWAY          |
|  | EXISTING PAVEMENT REMOVAL |
|  | TRAFFIC FLOW              |

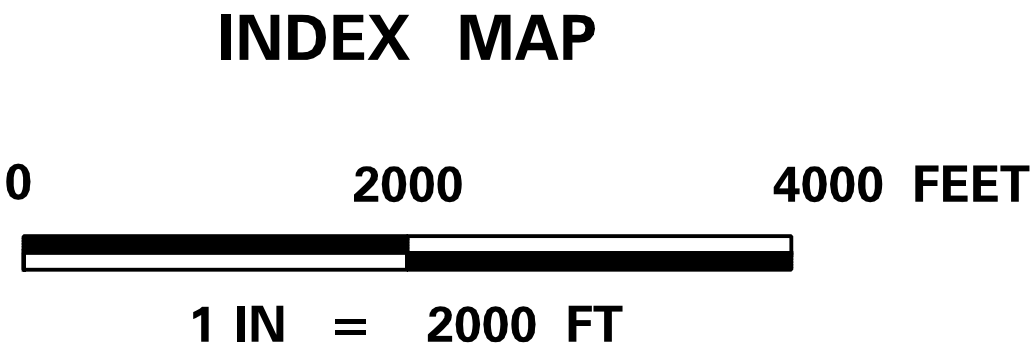


**ROUTE 220, SECTION 122  
ACCESS MANAGEMENT PROJECT**

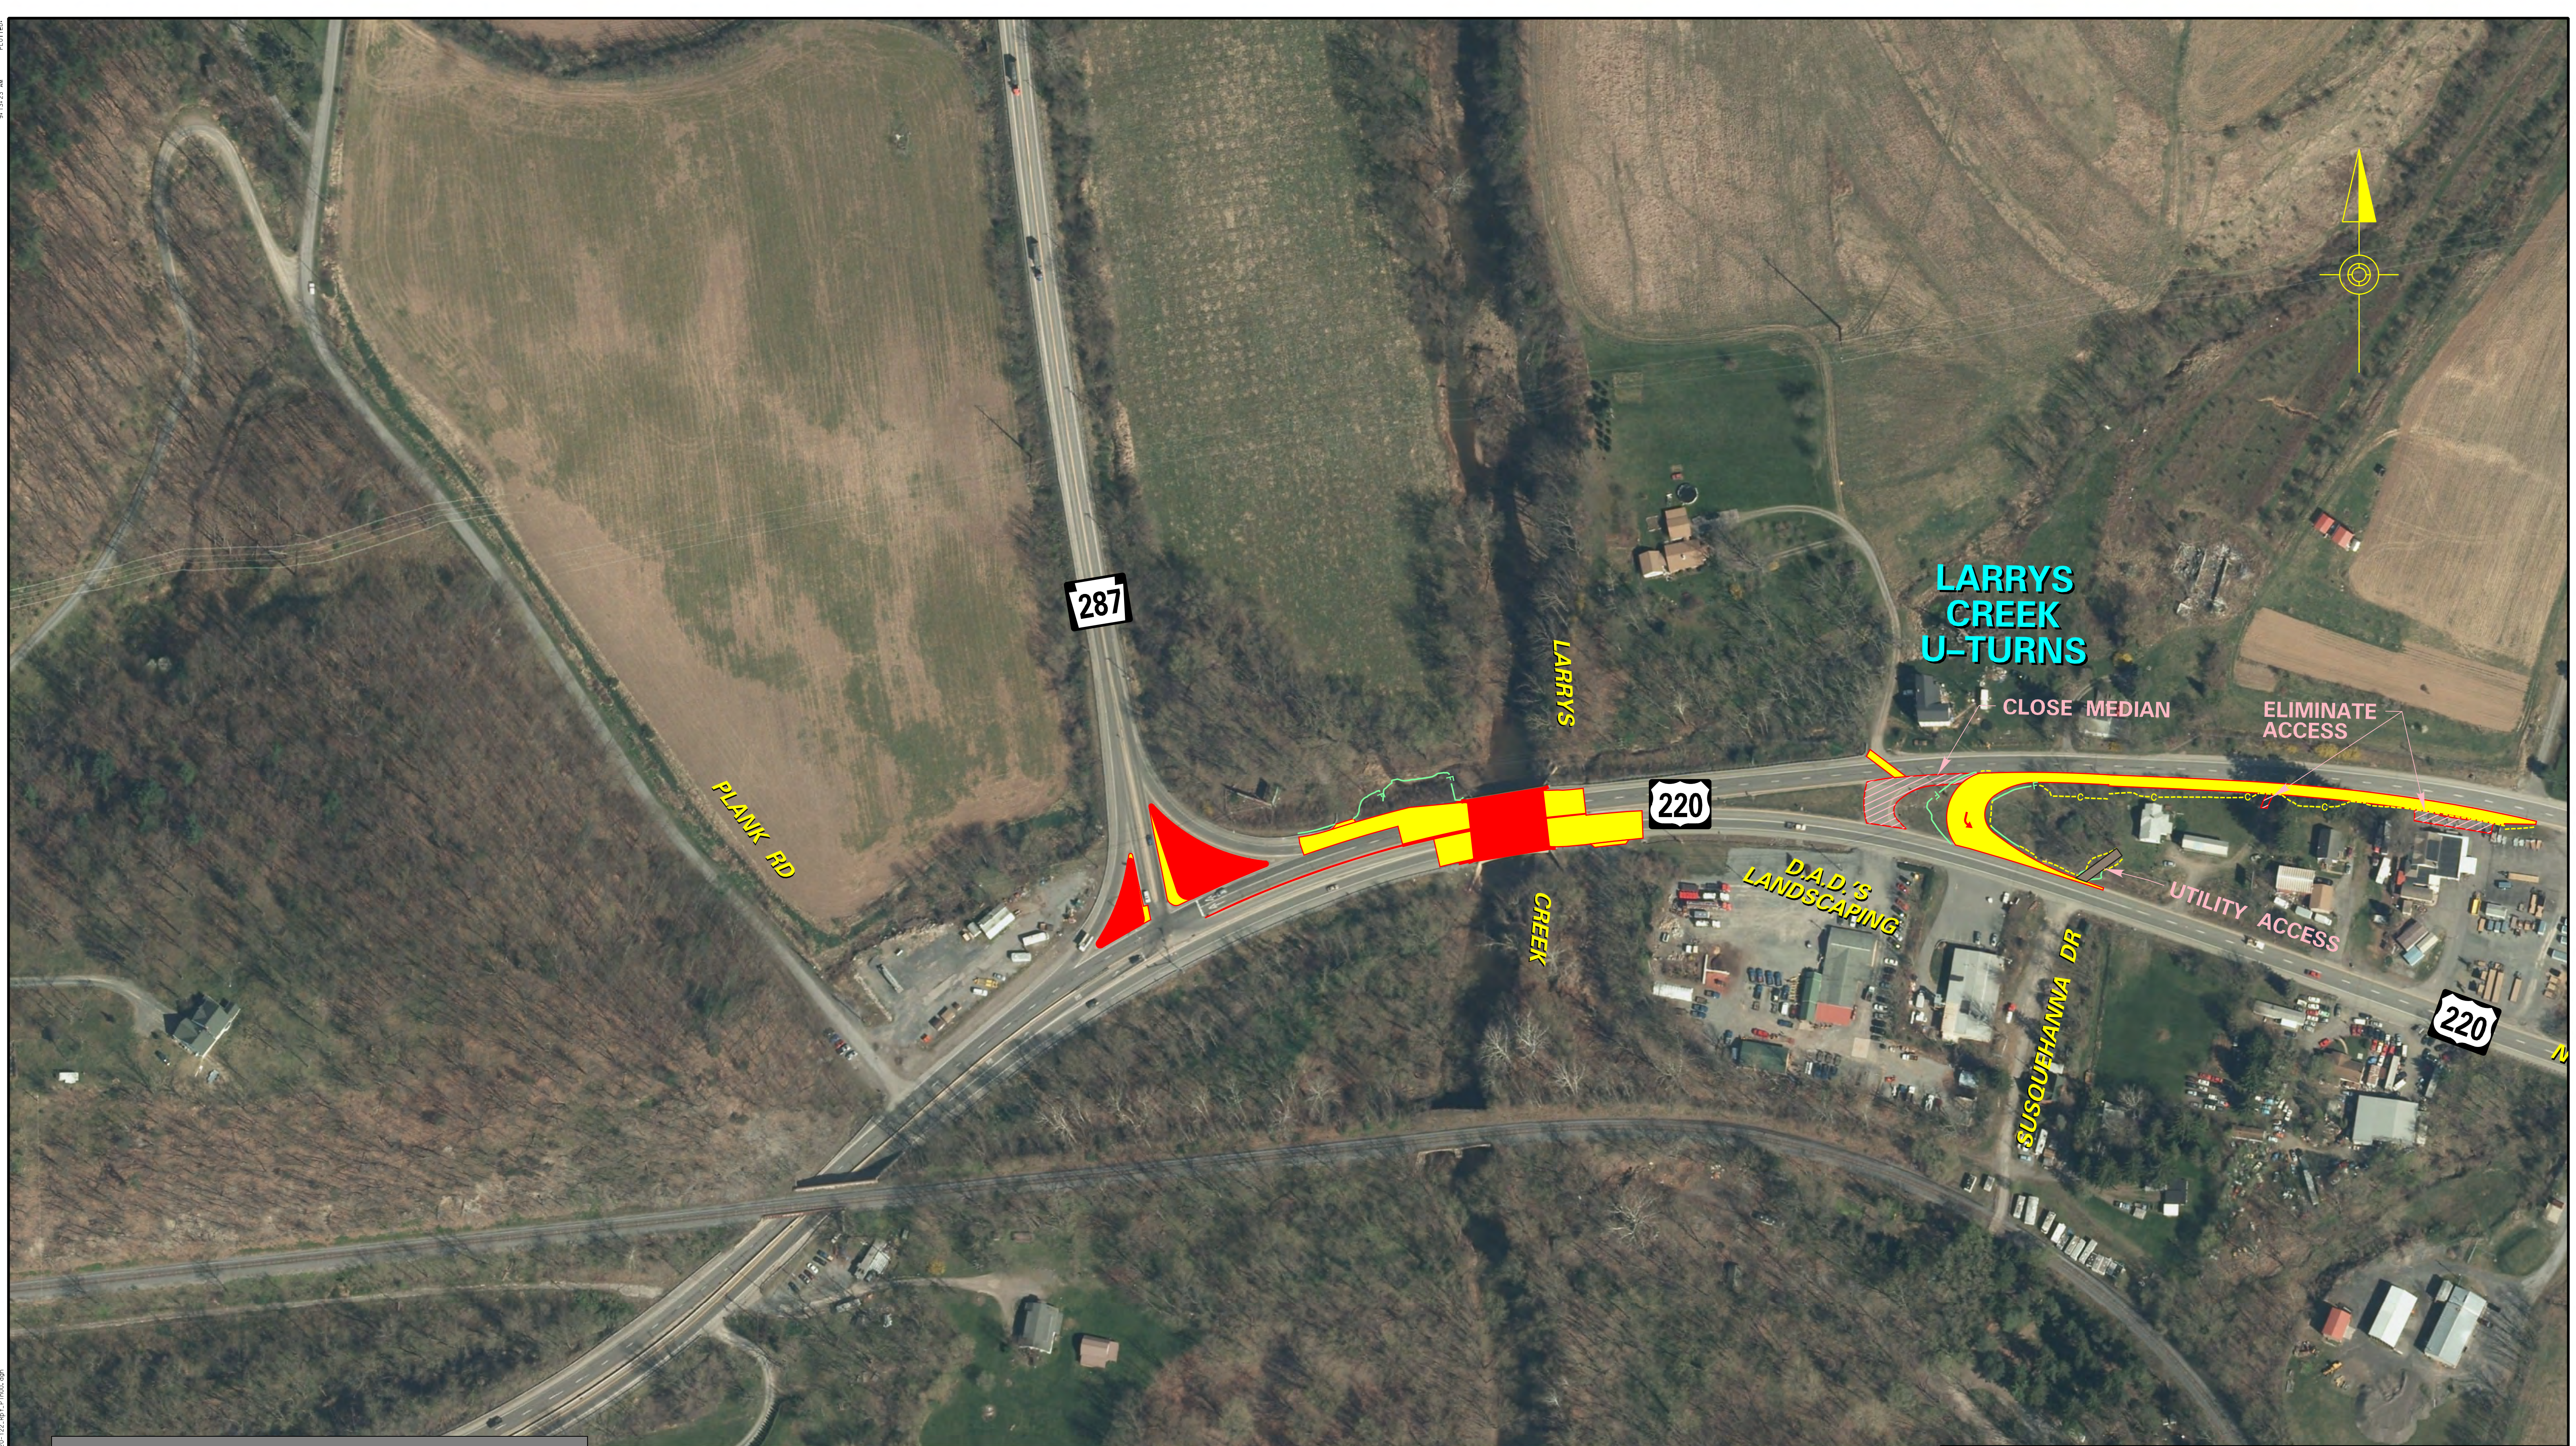

**LEGEND**

- CUT/FILL LINE
- PROPOSED ROADWAY
- EXISTING PAVEMENT REMOVAL
- TRAFFIC FLOW

SHEET 1 OF 13

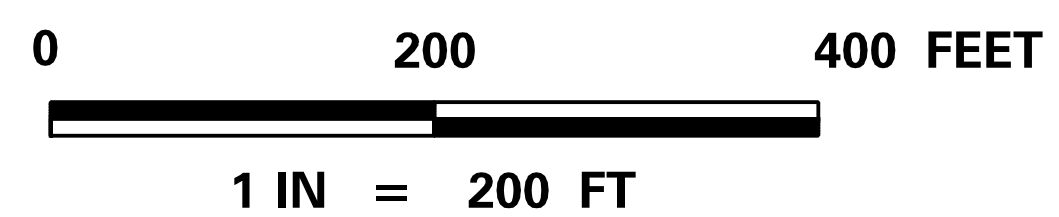

**ROUTE 220, SECTION 122  
ACCESS MANAGEMENT PROJECT**



**LEGEND**

|  |                           |
|--|---------------------------|
|  | CUT/FILL LINE             |
|  | PROPOSED ROADWAY          |
|  | EXISTING PAVEMENT REMOVAL |
|  | TRAFFIC FLOW              |


**SHEET 2 OF 13**

0      200      400 FEET

1 IN = 200 FT

**ROUTE 220, SECTION 122  
ACCESS MANAGEMENT PROJECT**



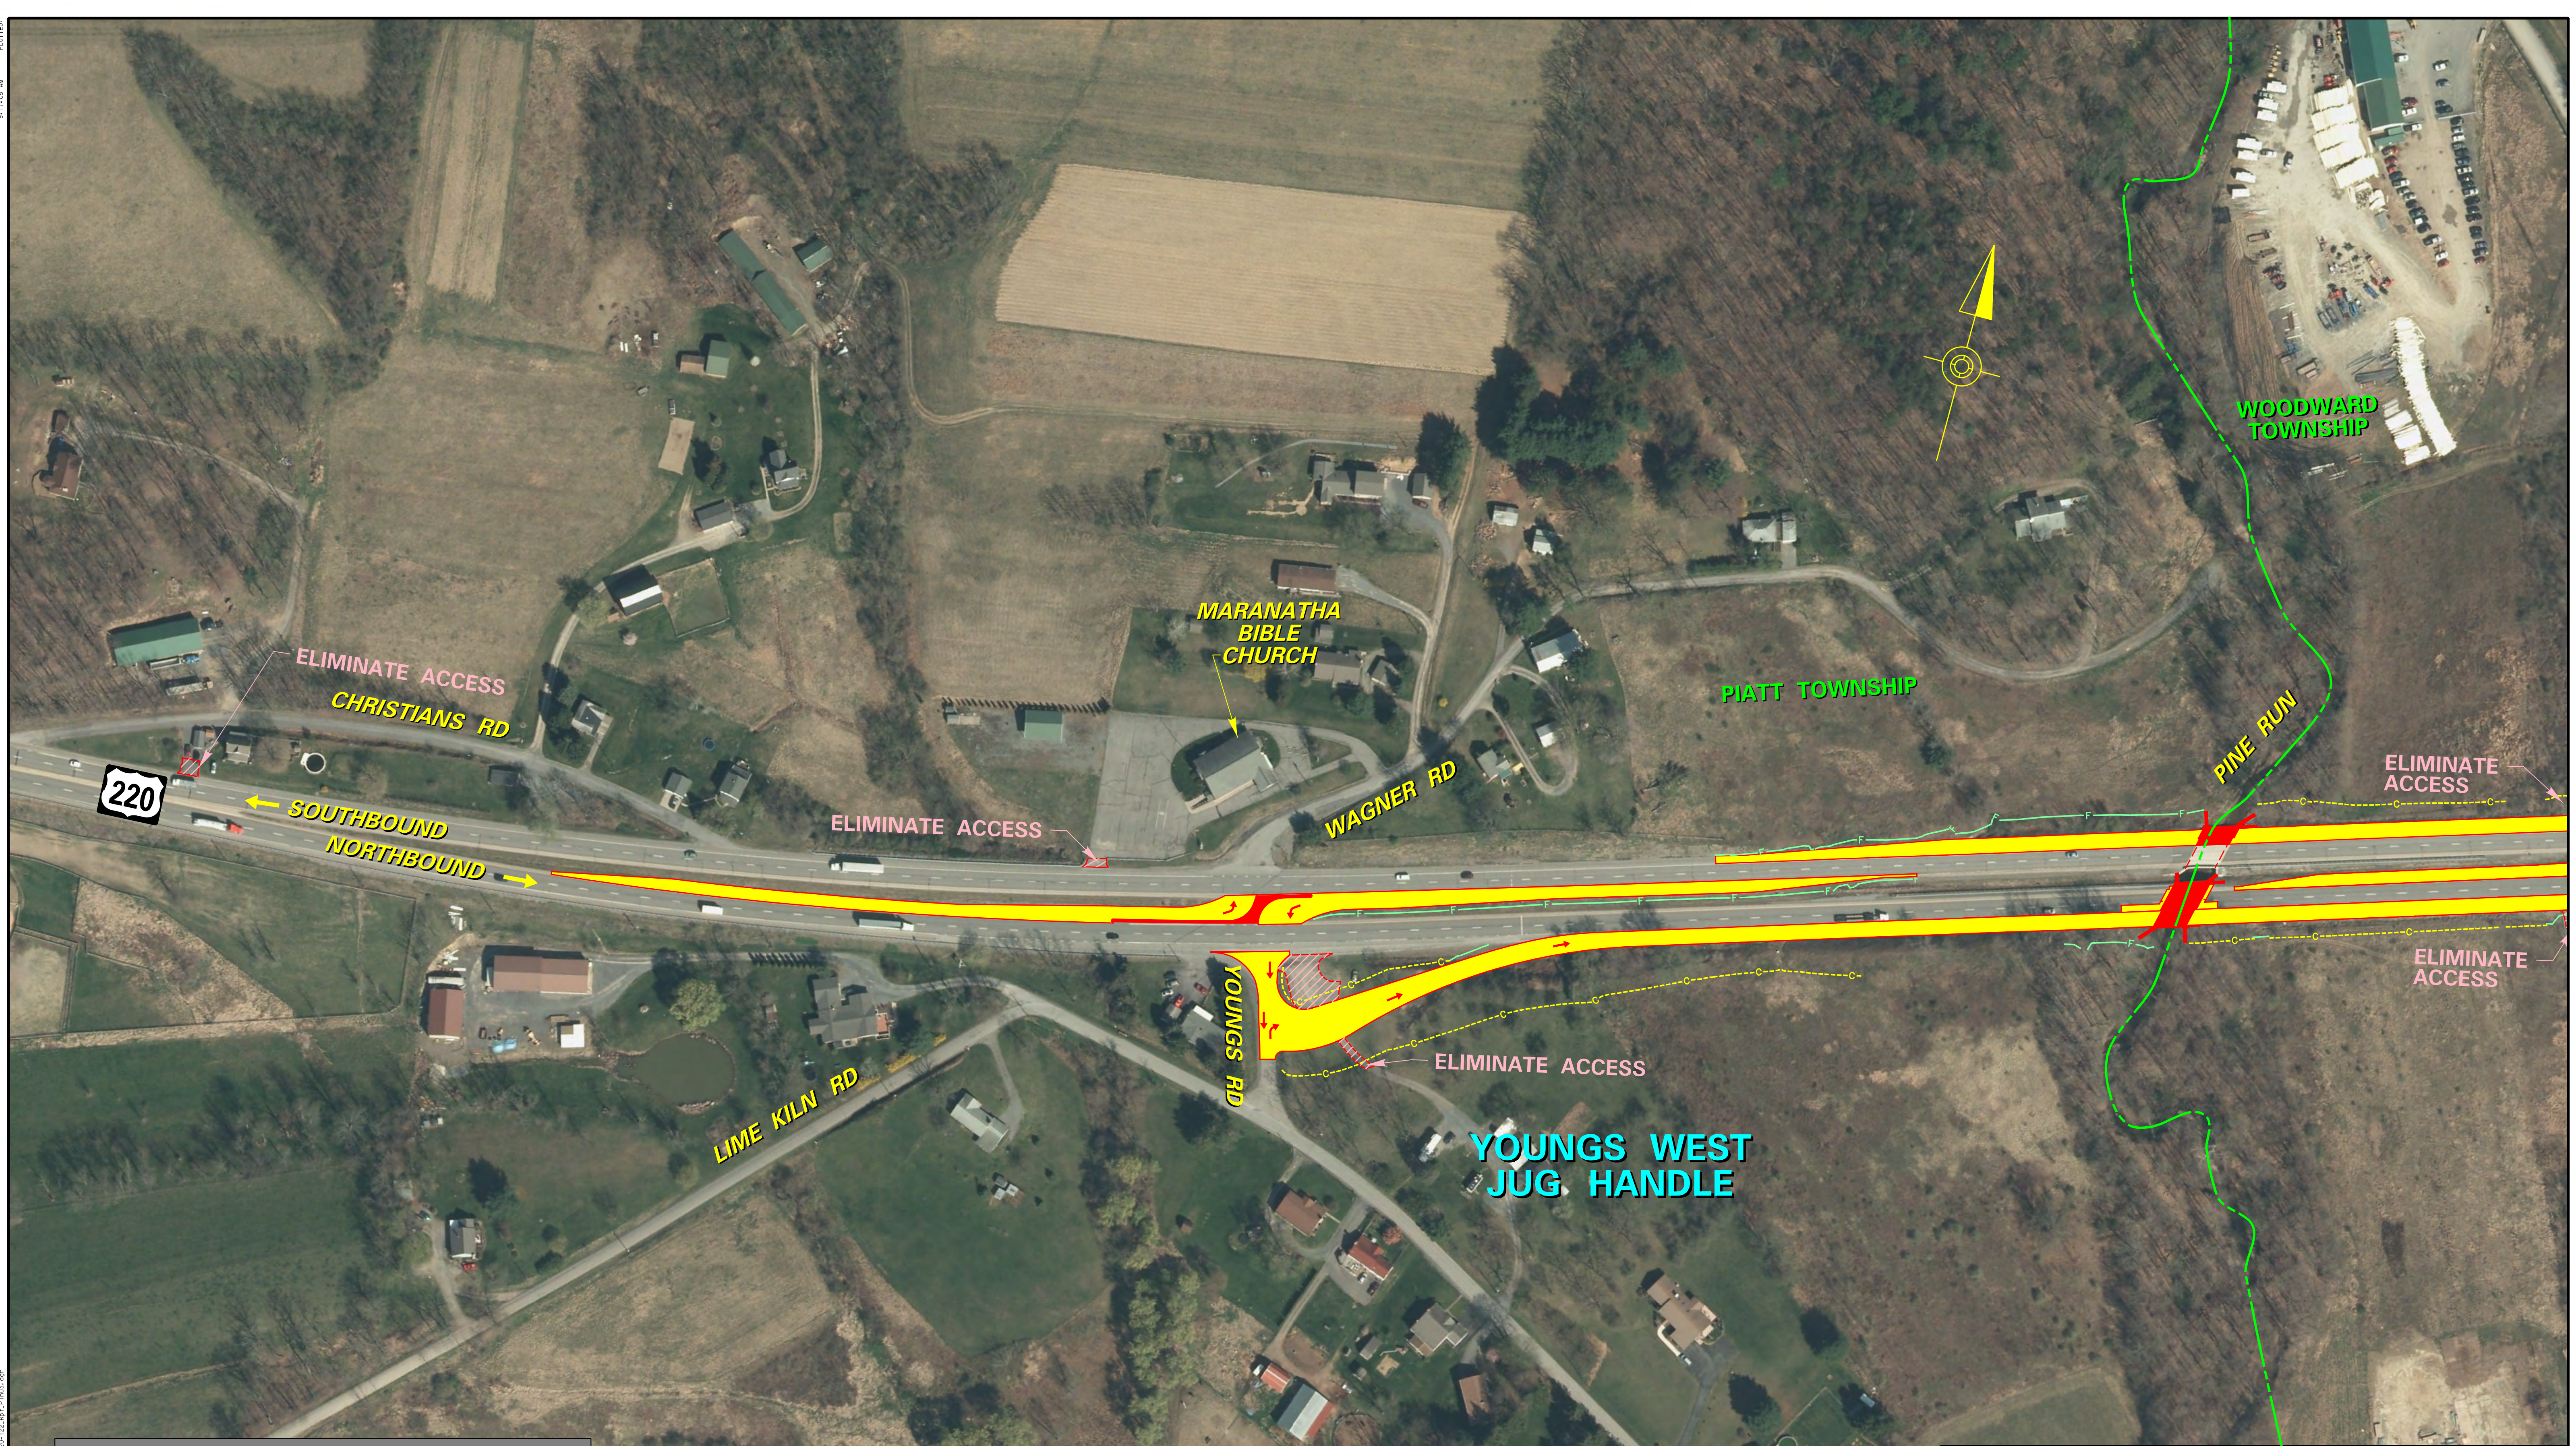

**LEGEND**


|  |                           |
|--|---------------------------|
|  | CUT/FILL LINE             |
|  | PROPOSED ROADWAY          |
|  | EXISTING PAVEMENT REMOVAL |
|  | TRAFFIC FLOW              |

SHEET 4 OF 13

0 200 400 FEET

1 IN = 200 FT

ROUTE 220, SECTION 122  
ACCESS MANAGEMENT PROJECT

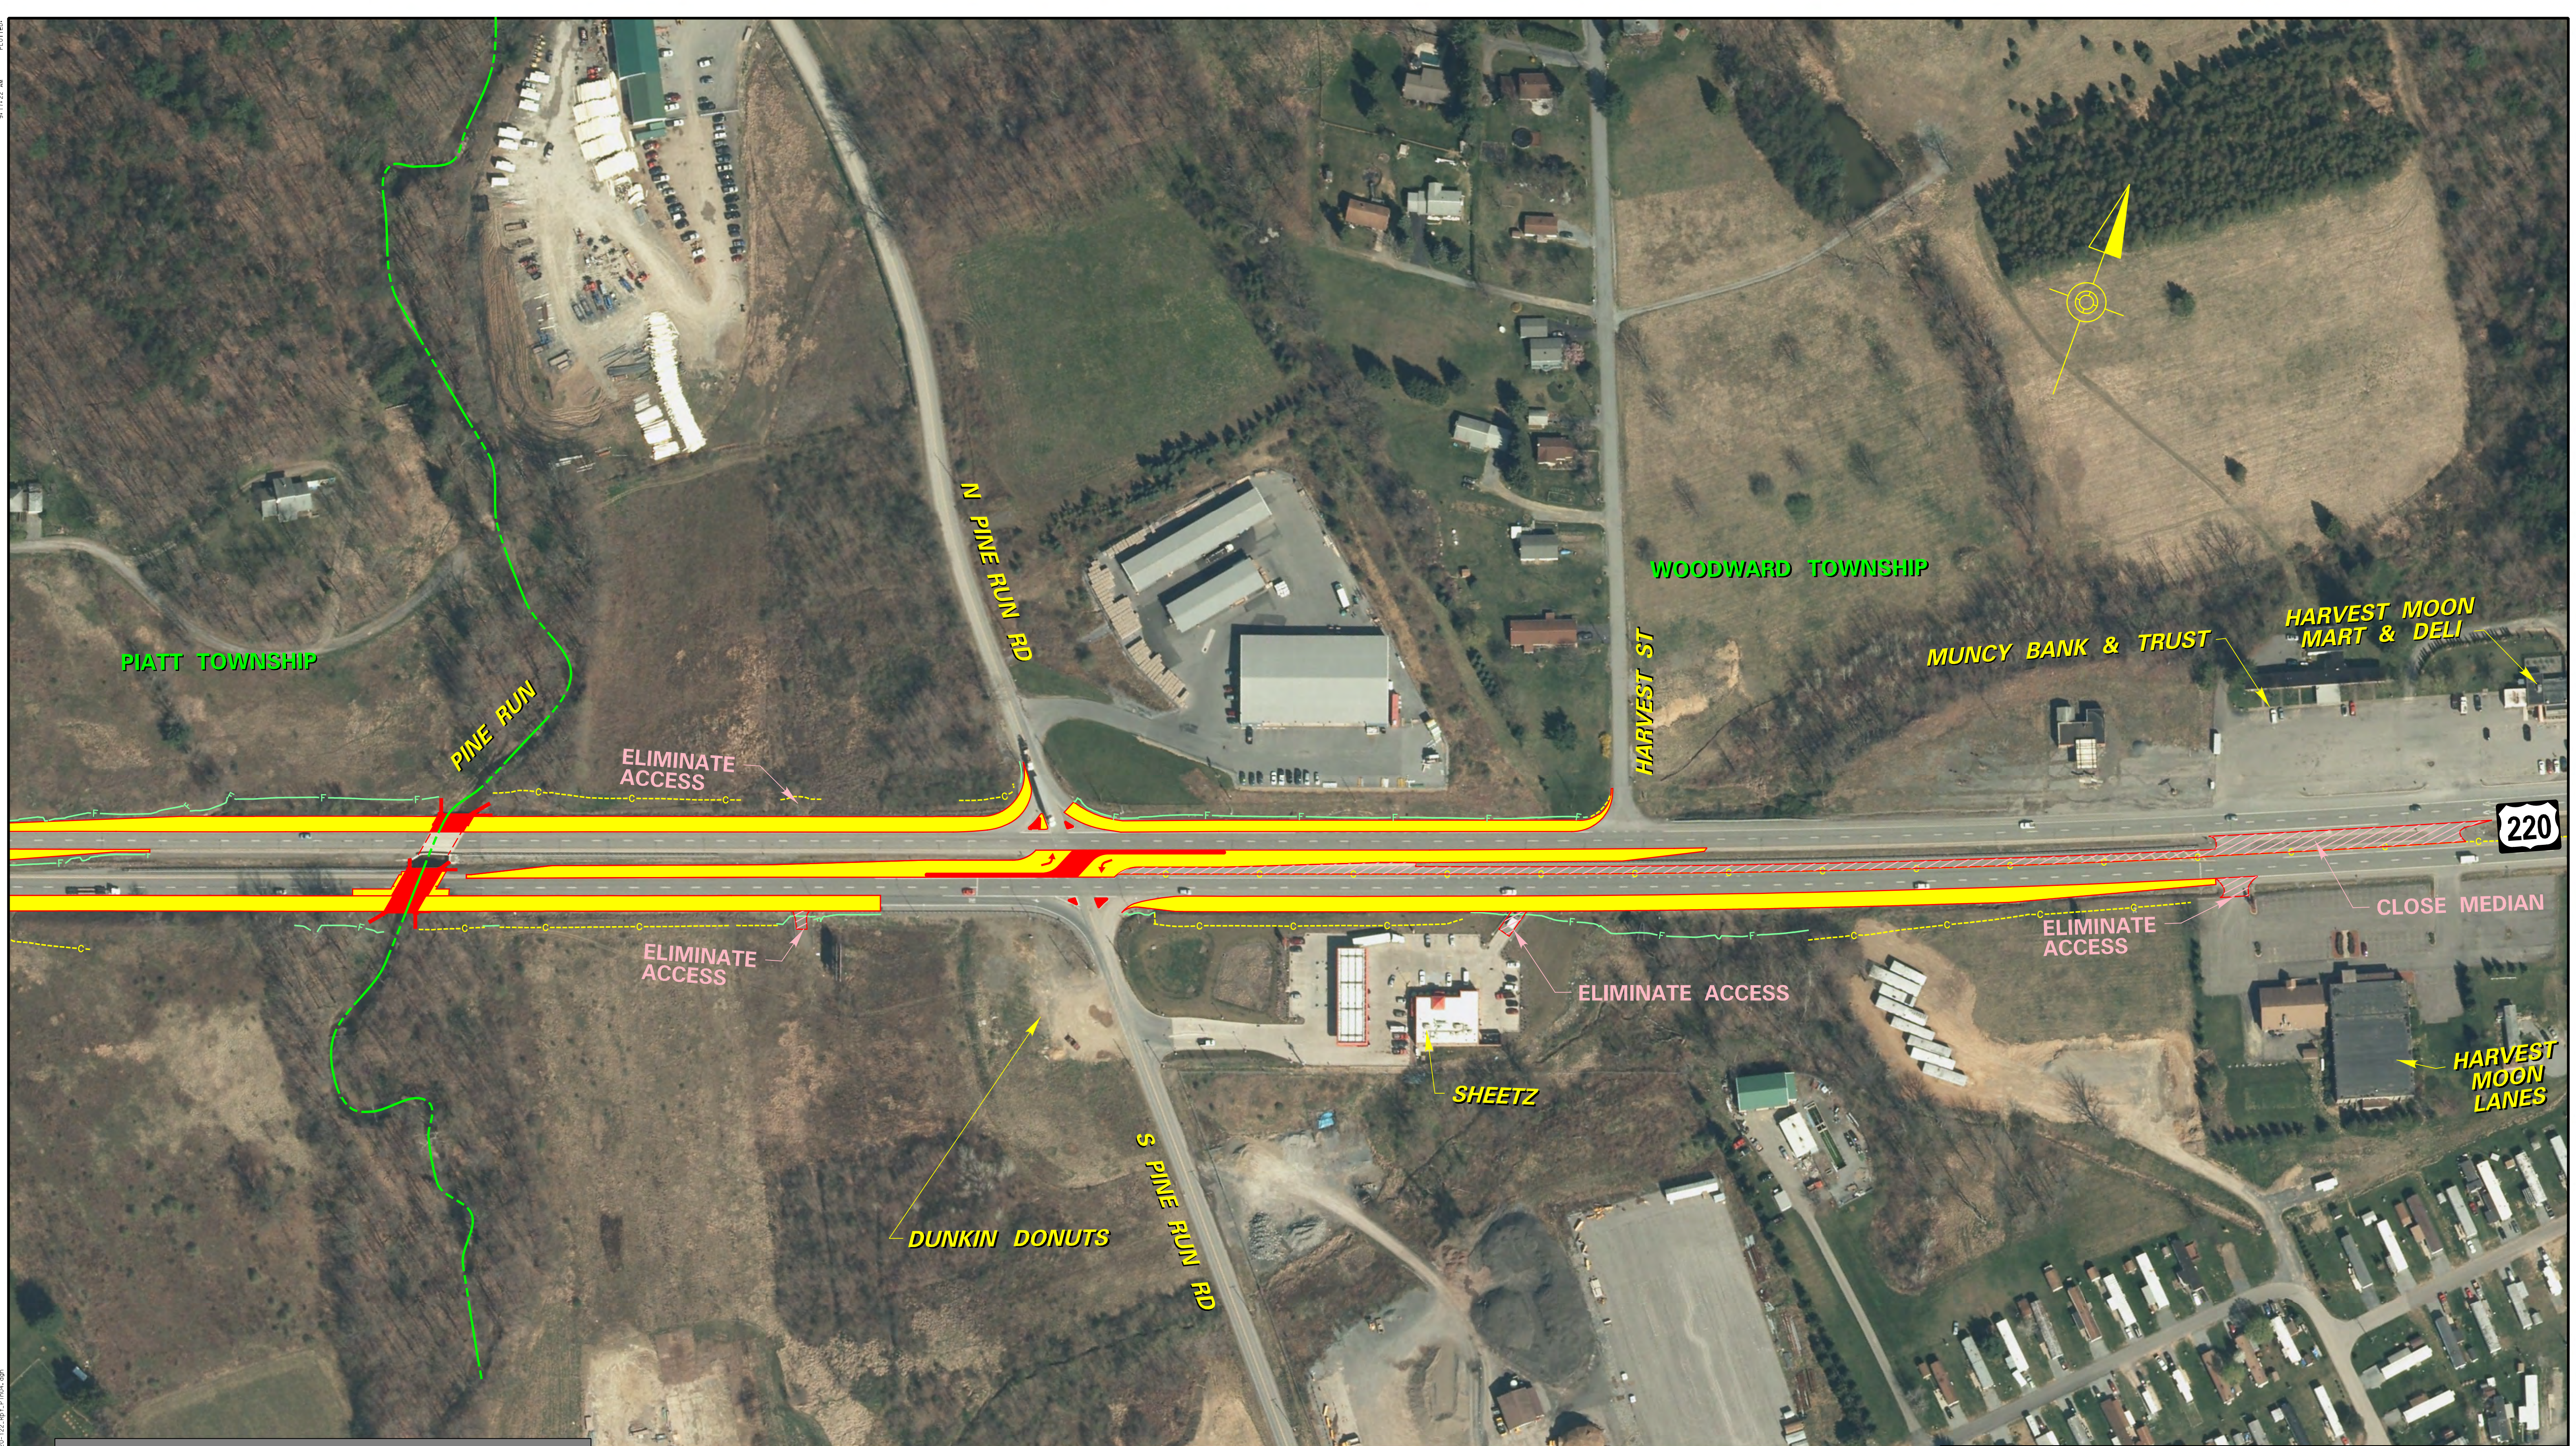

FILE NAME: c:\temp\122\122a\122a.dwg PLOT DATE: 10/12/2010 10:00:00 AM PLOT SCALE: 1"=200'

LEGEND

CUT/FILL LINE

PROPOSED ROADWAY

EXISTING PAVEMENT REMOVAL

TRAFFIC FLOW

SHEET 5 OF 13

0200400

FEET

1 IN = 200 FT

ROUTE 220, SECTION 122

ACCESS MANAGEMENT PROJECT




**LEGEND**

- CUT/FILL LINE
- PROPOSED ROADWAY
- EXISTING PAVEMENT REMOVAL
- TRAFFIC FLOW

SHEET 6 OF 13

0 200 400 FEET  
1 IN = 200 FT

ROUTE 220, SECTION 122  
ACCESS MANAGEMENT PROJECT

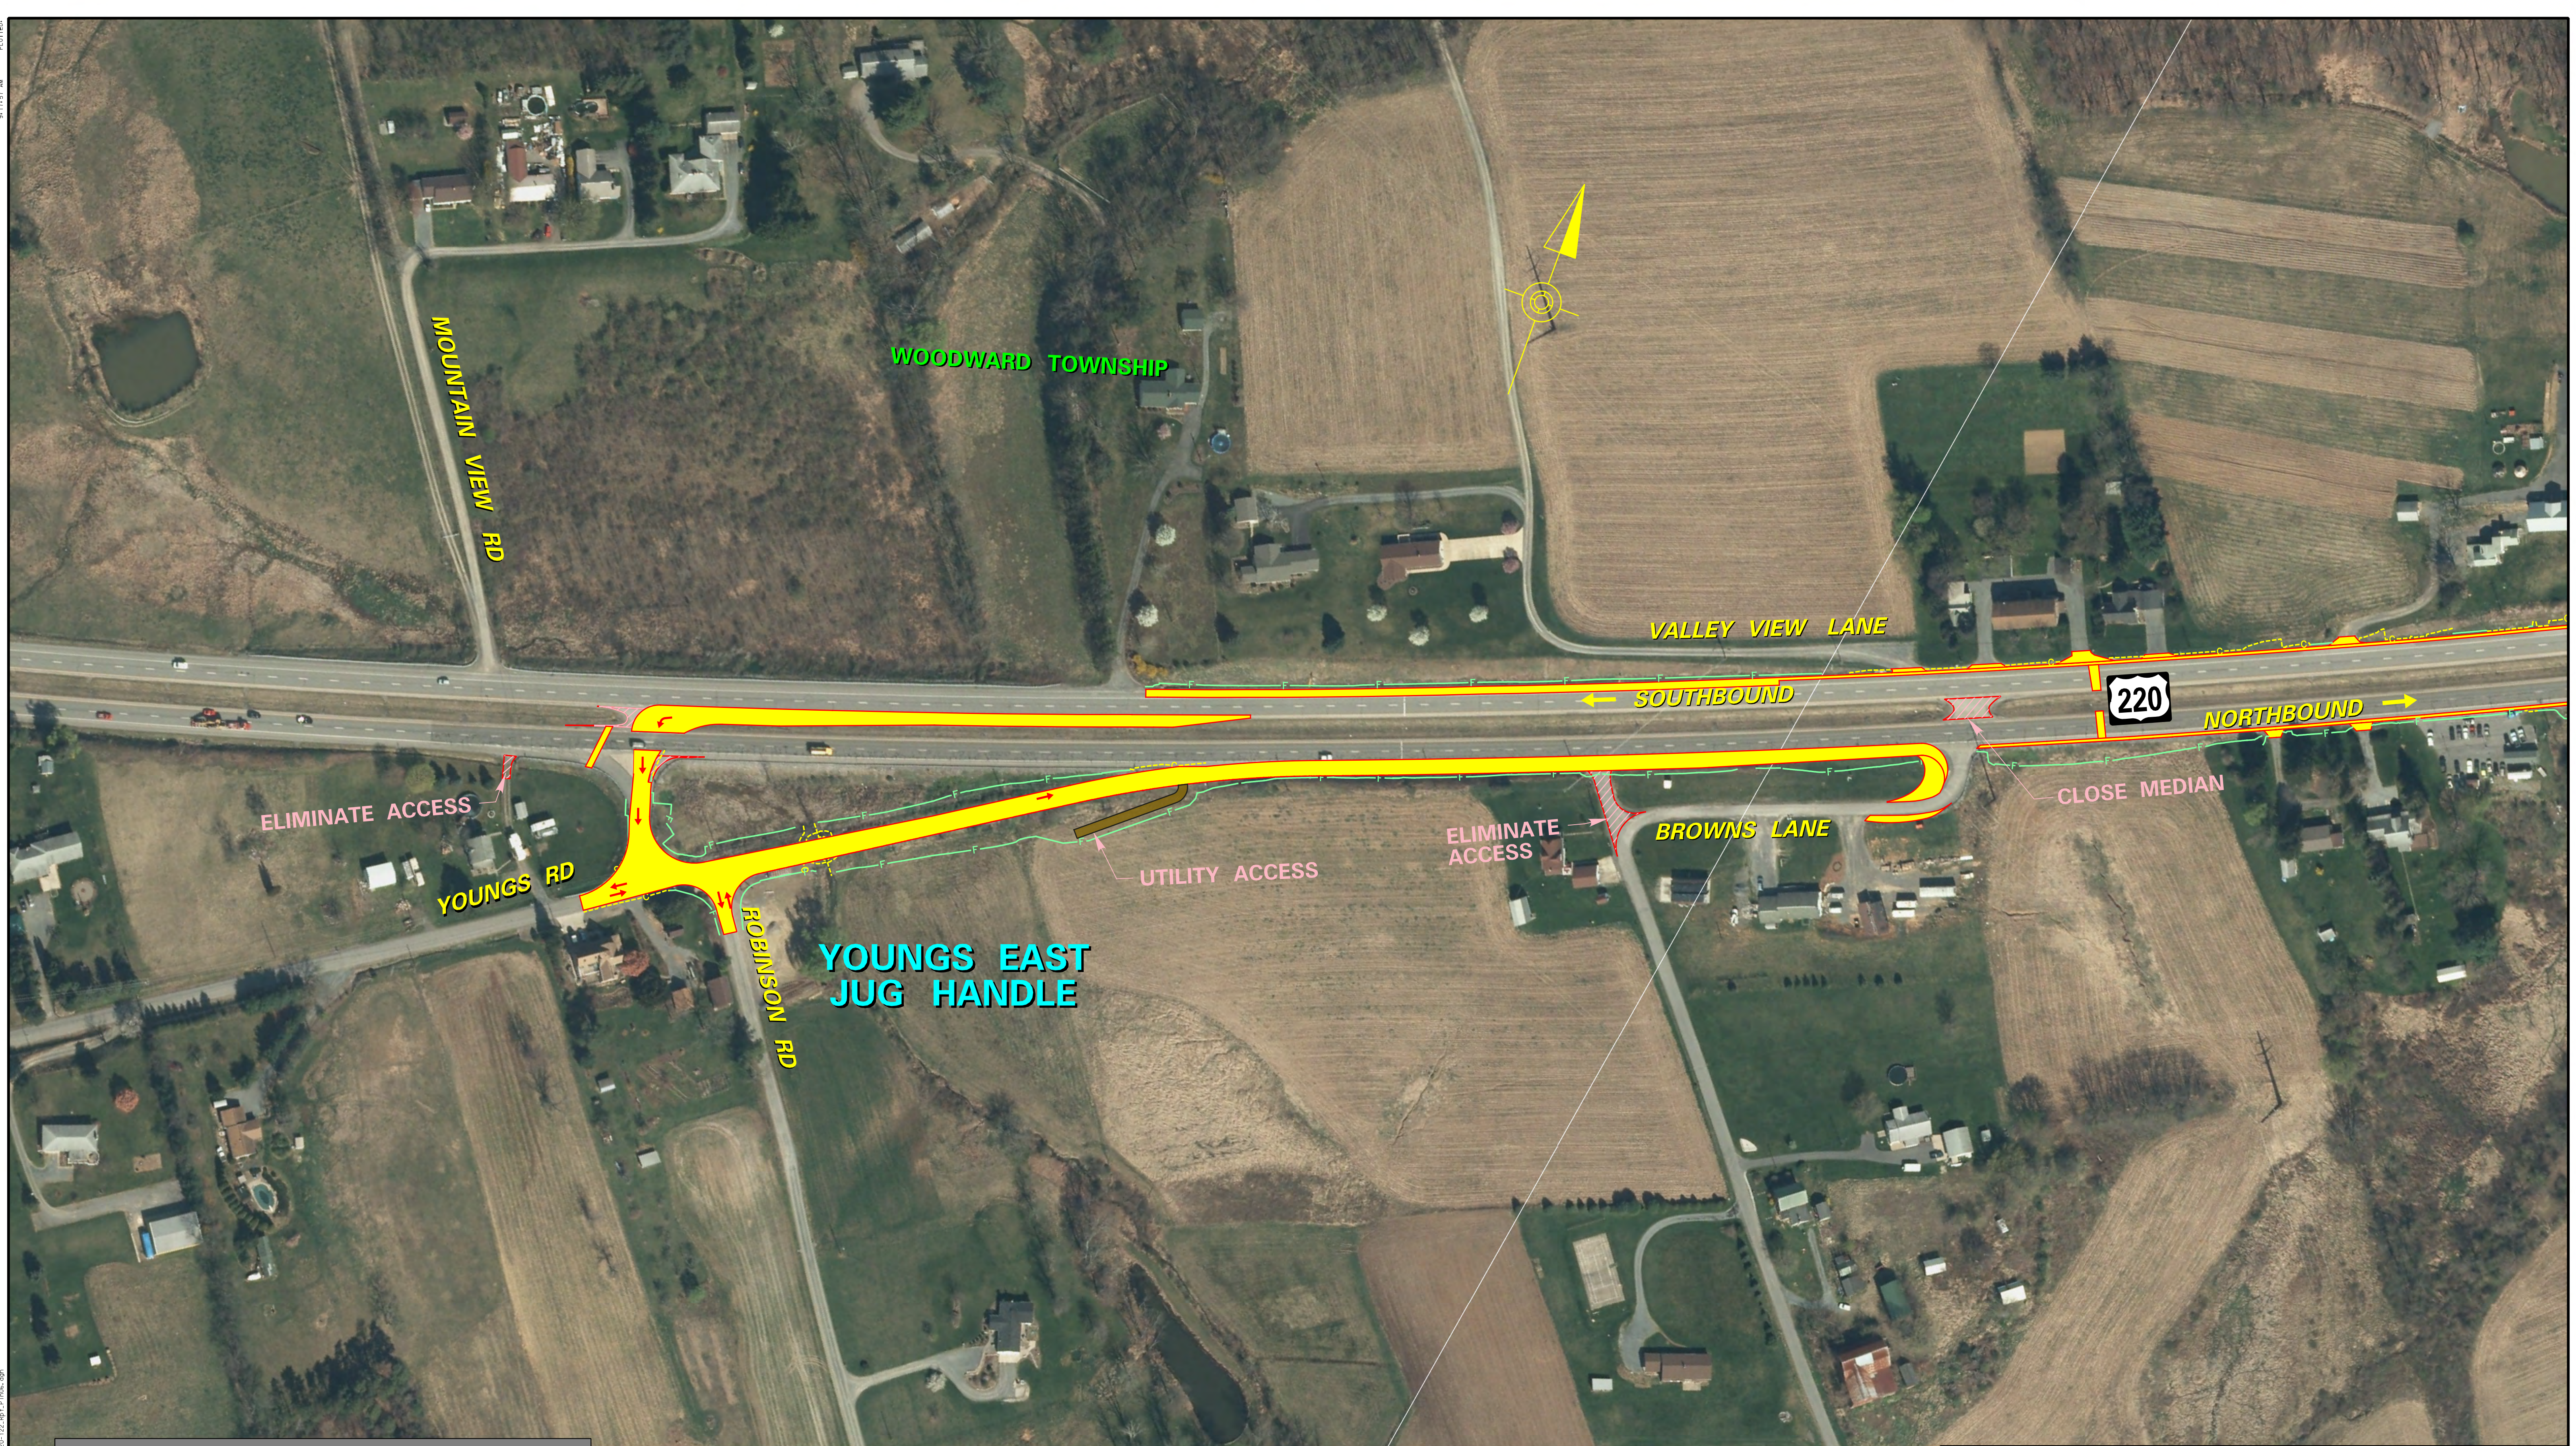

**LEGEND**

|  |                           |
|--|---------------------------|
|  | CUT/FILL LINE             |
|  | PROPOSED ROADWAY          |
|  | EXISTING PAVEMENT REMOVAL |
|  | TRAFFIC FLOW              |


**SHEET 7 OF 13**

0 200 400 FEET

1 IN = 200 FT

**ROUTE 220, SECTION 122  
ACCESS MANAGEMENT PROJECT**



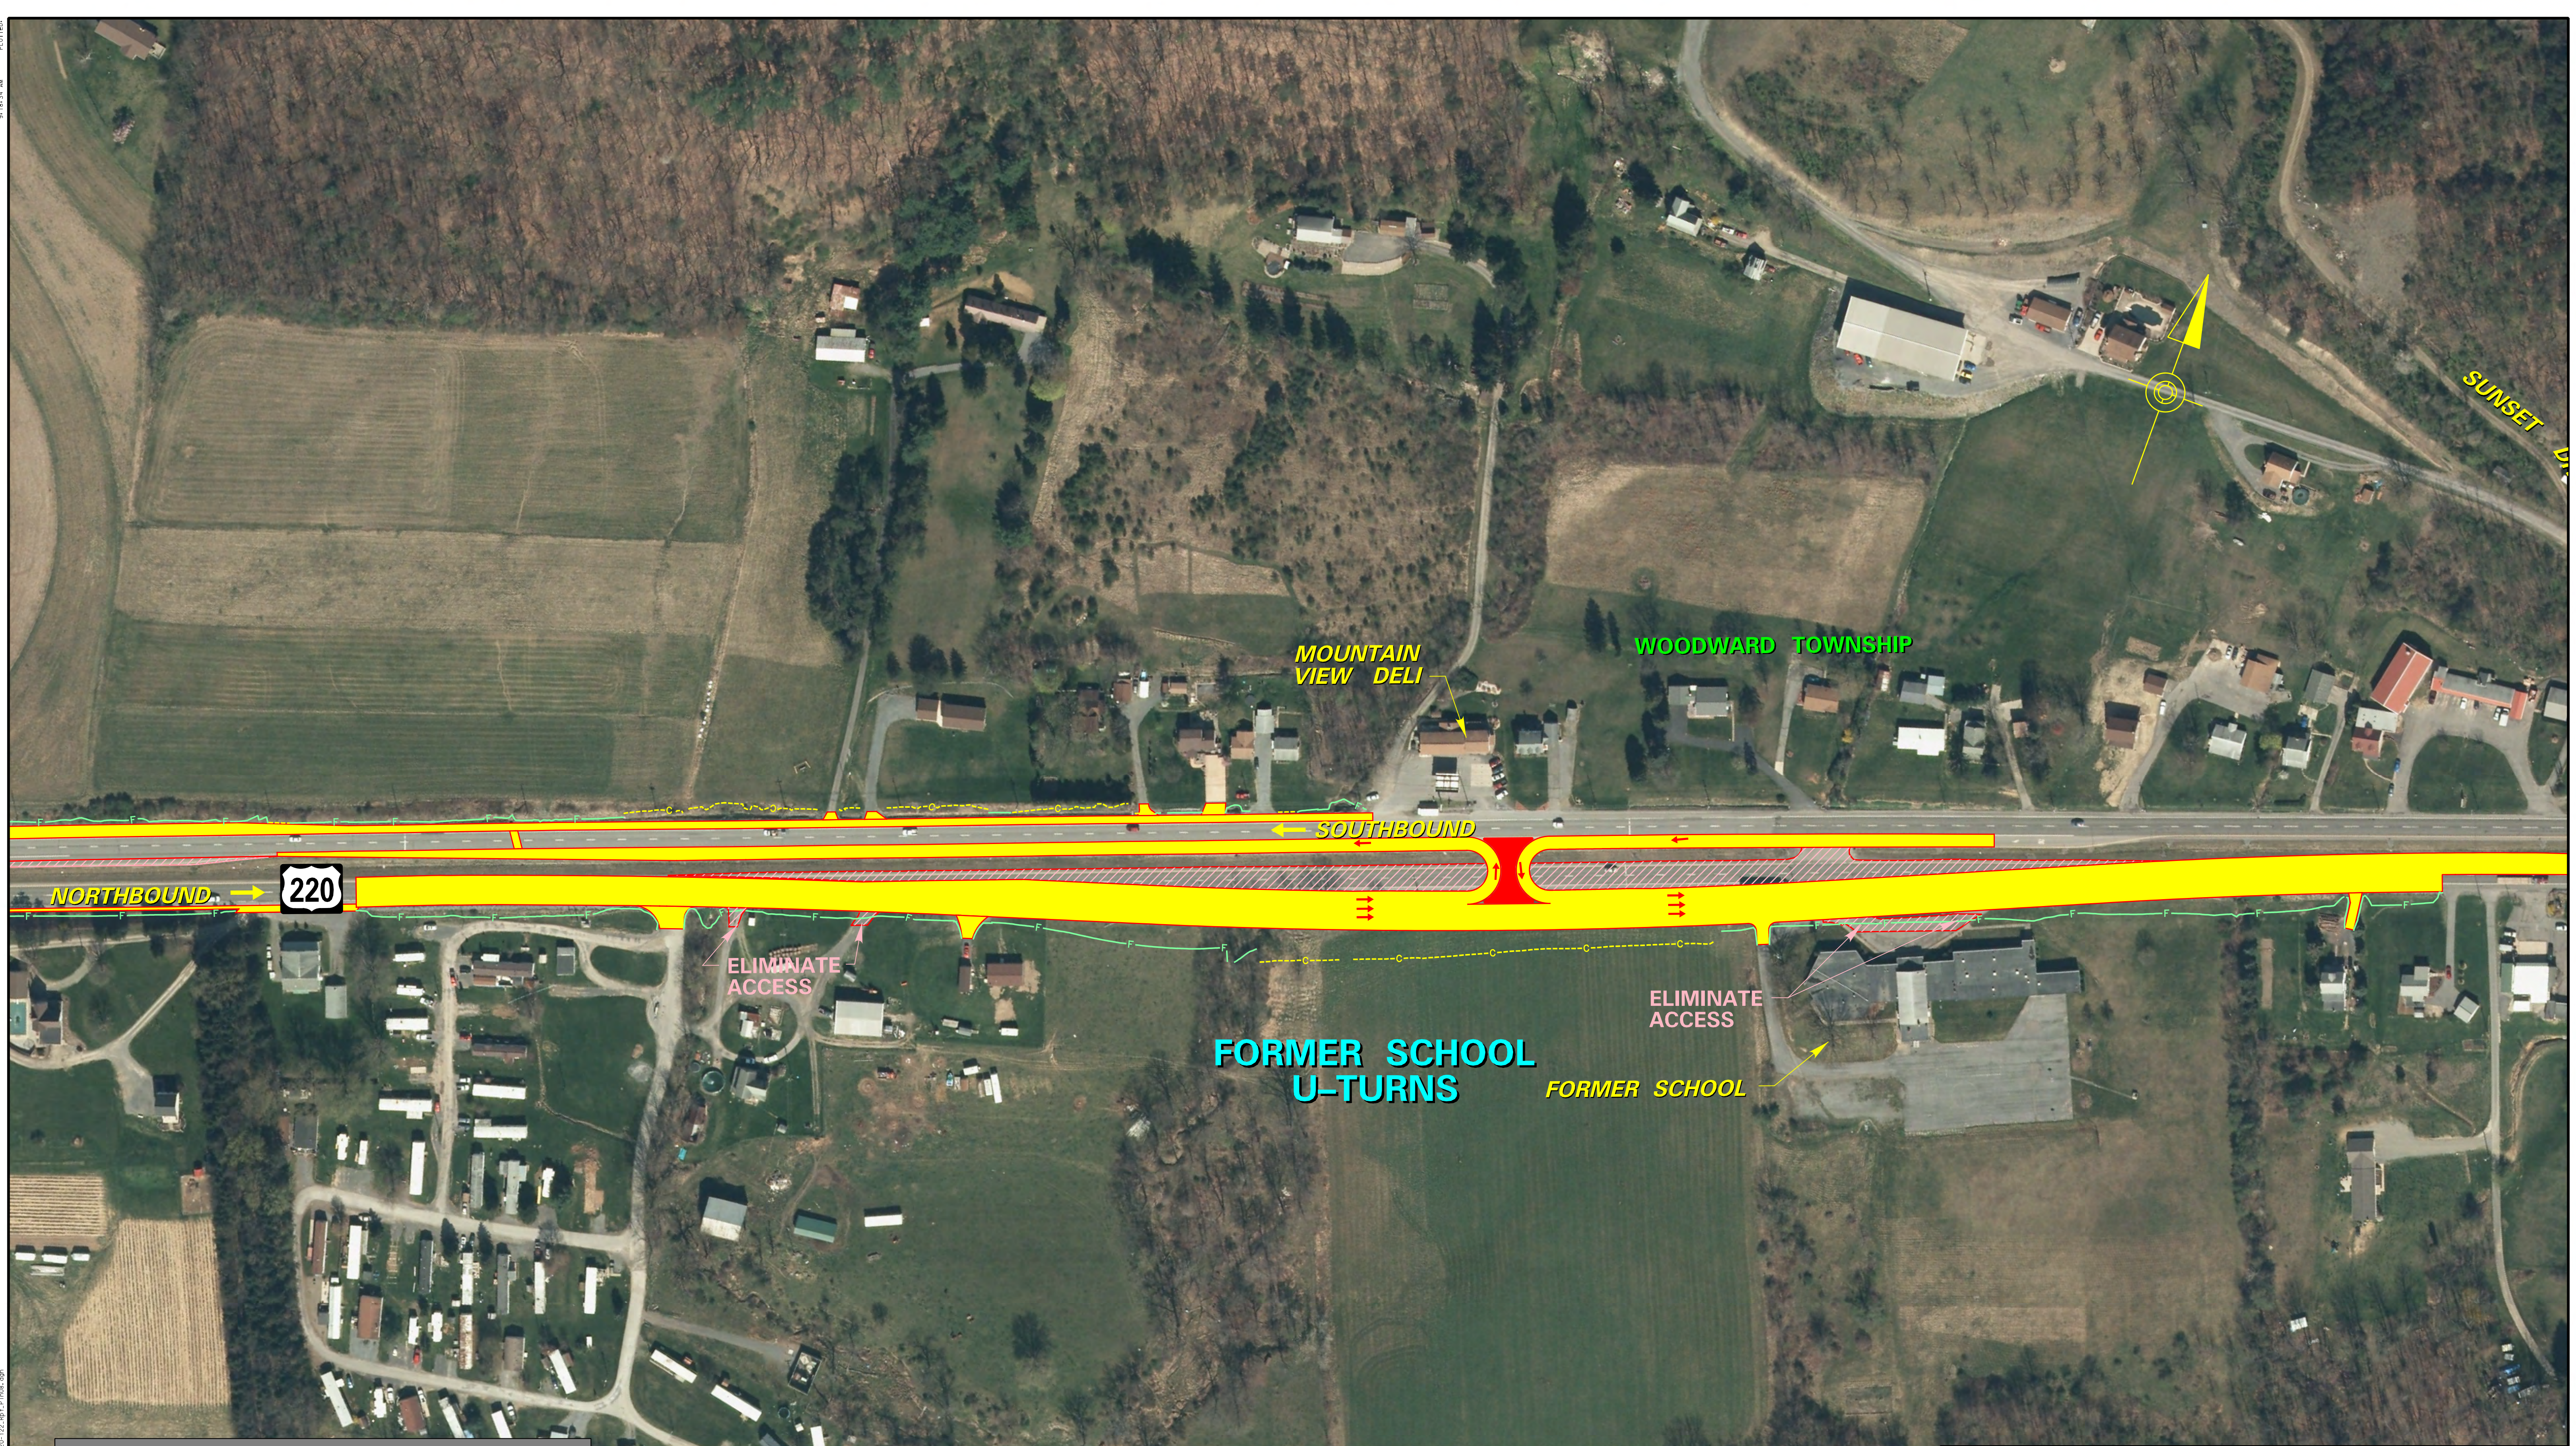

FILE NAME: c:\browns\122\Access Management\122-002-012-001.dwg PLOT DATE: 10/15/14 AM PLOTTER: PLOT122

**LEGEND**


|  |                           |
|--|---------------------------|
|  | CUT/FILL LINE             |
|  | PROPOSED ROADWAY          |
|  | EXISTING PAVEMENT REMOVAL |
|  | TRAFFIC FLOW              |

**SHEET 9 OF 13**

0 200 400 FEET

1 IN = 200 FT

**ROUTE 220, SECTION 122  
ACCESS MANAGEMENT PROJECT**

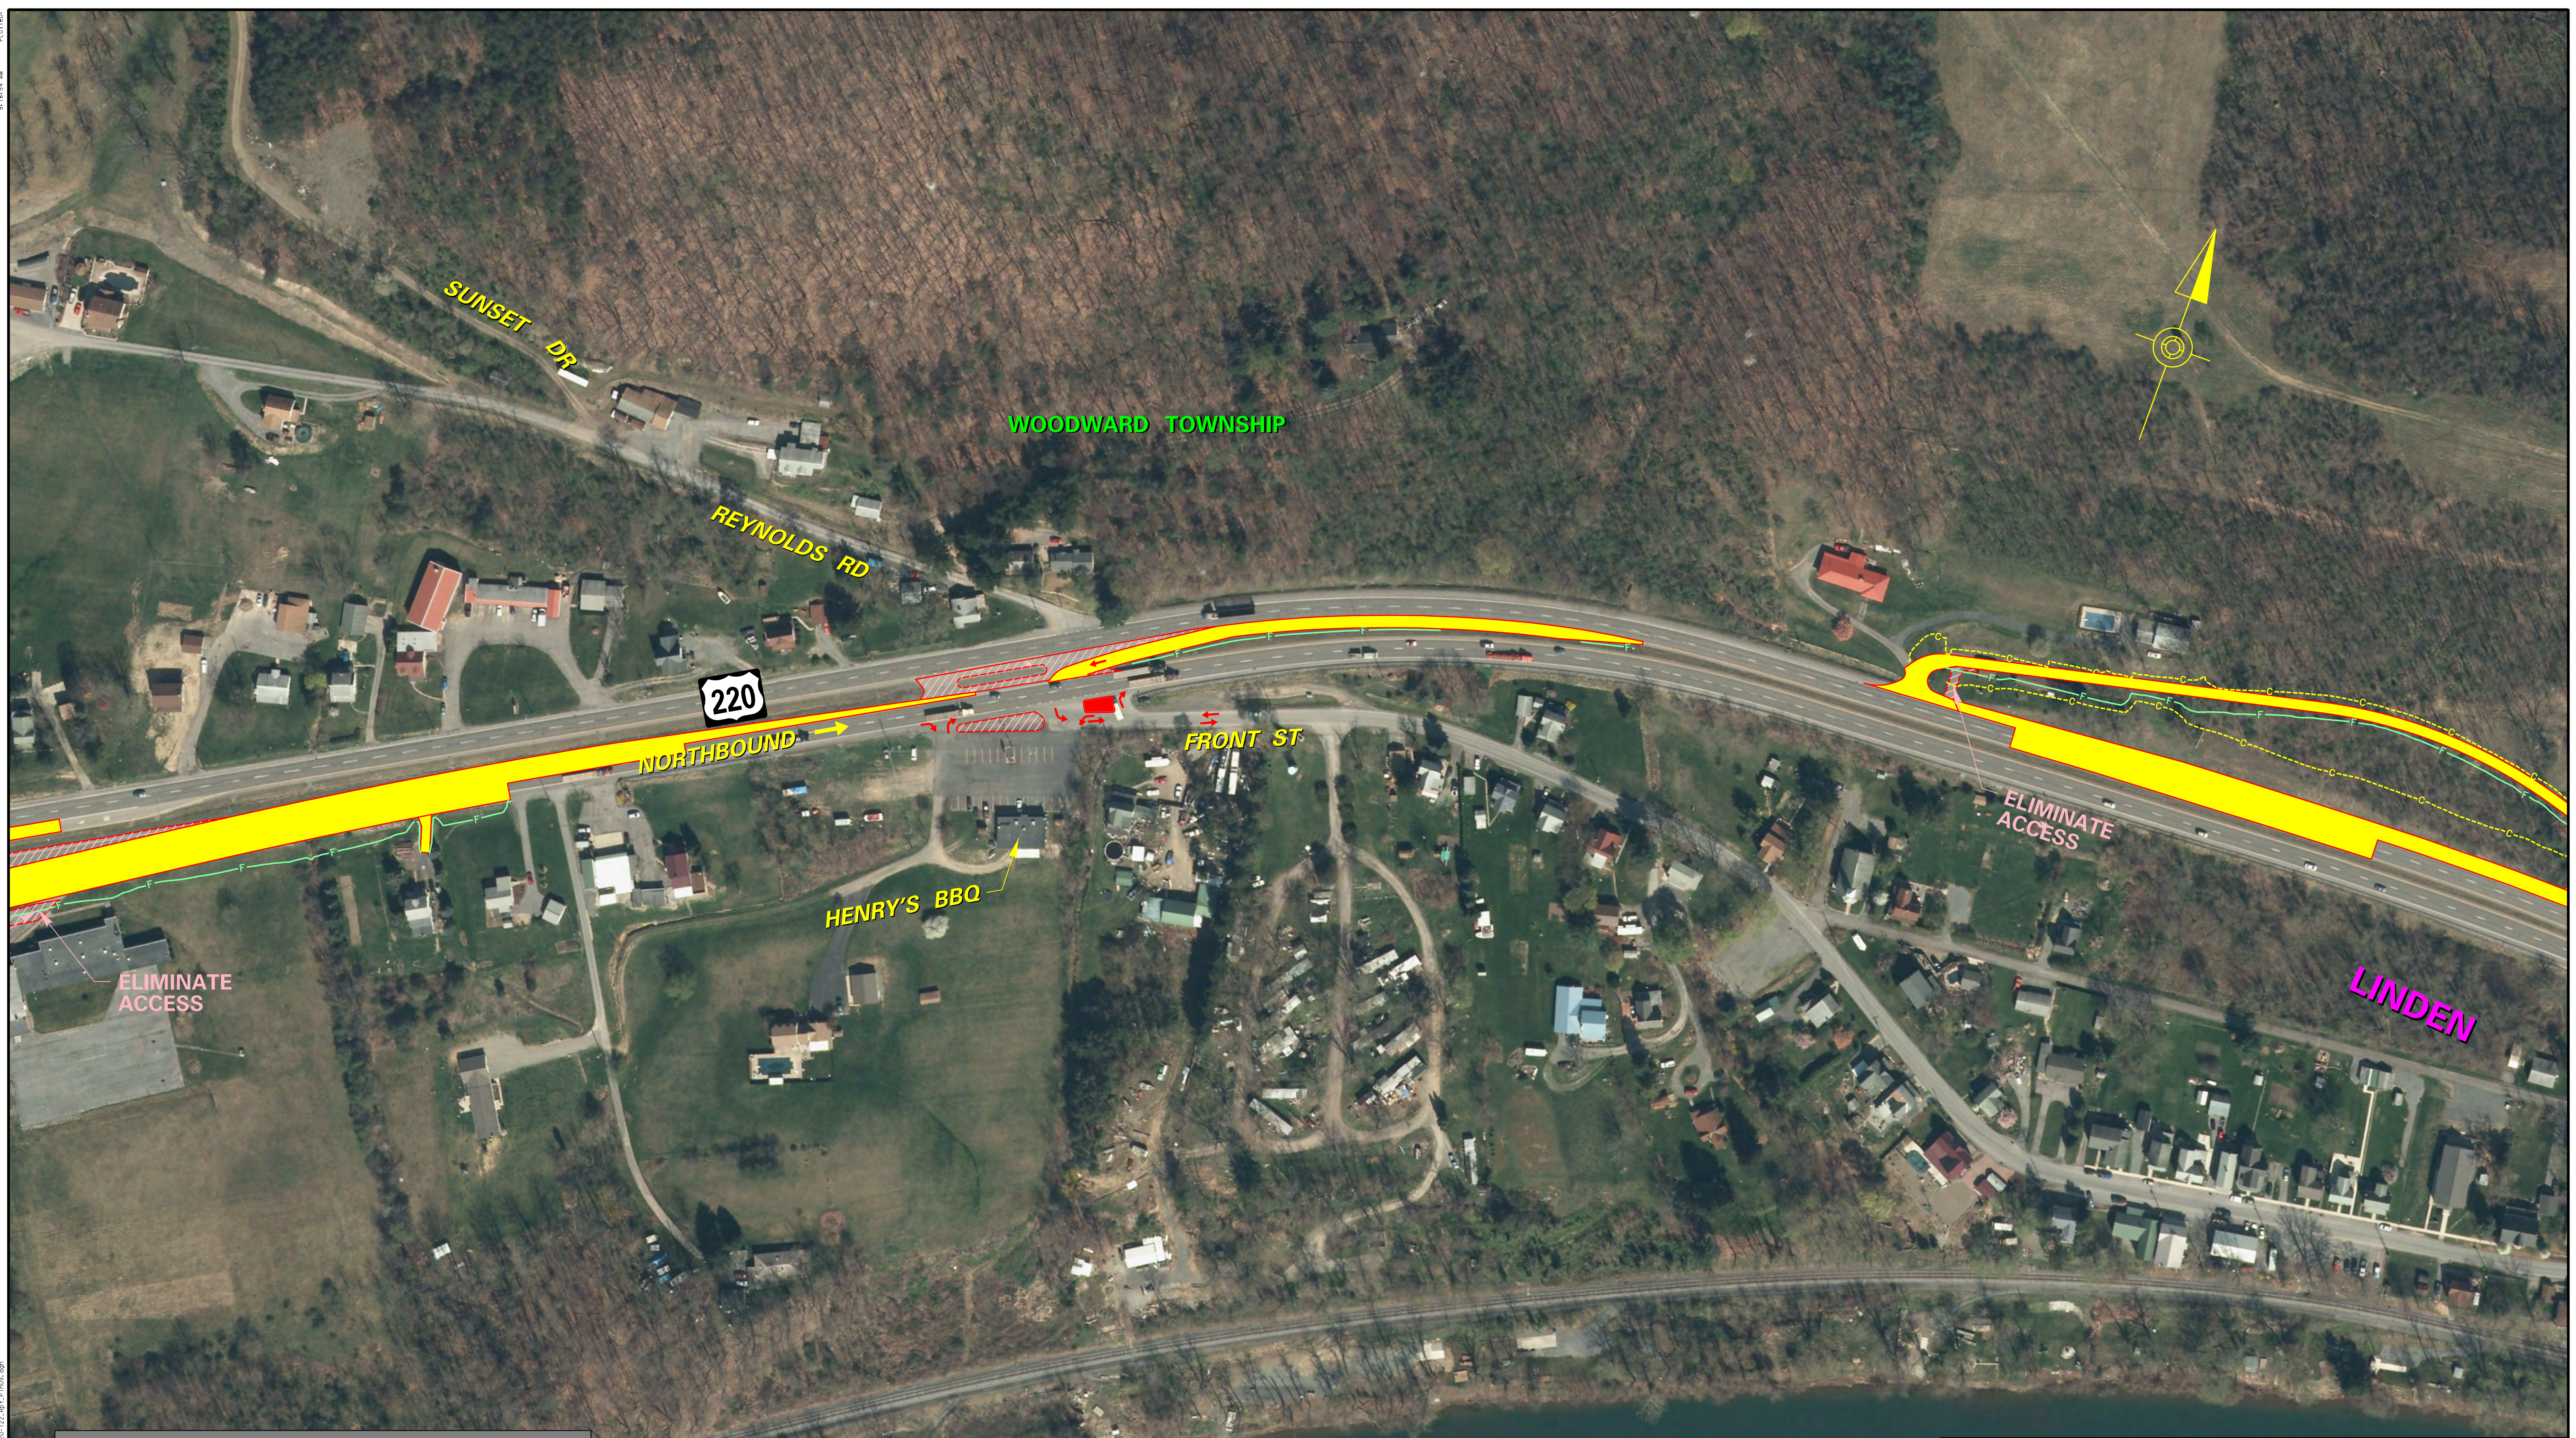

**LEGEND**

|  |                           |
|--|---------------------------|
|  | CUT/FILL LINE             |
|  | PROPOSED ROADWAY          |
|  | EXISTING PAVEMENT REMOVAL |
|  | TRAFFIC FLOW              |


**SHEET 10 OF 13**

0      200      400 FEET

1 IN = 200 FT

**ROUTE 220, SECTION 122  
ACCESS MANAGEMENT PROJECT**



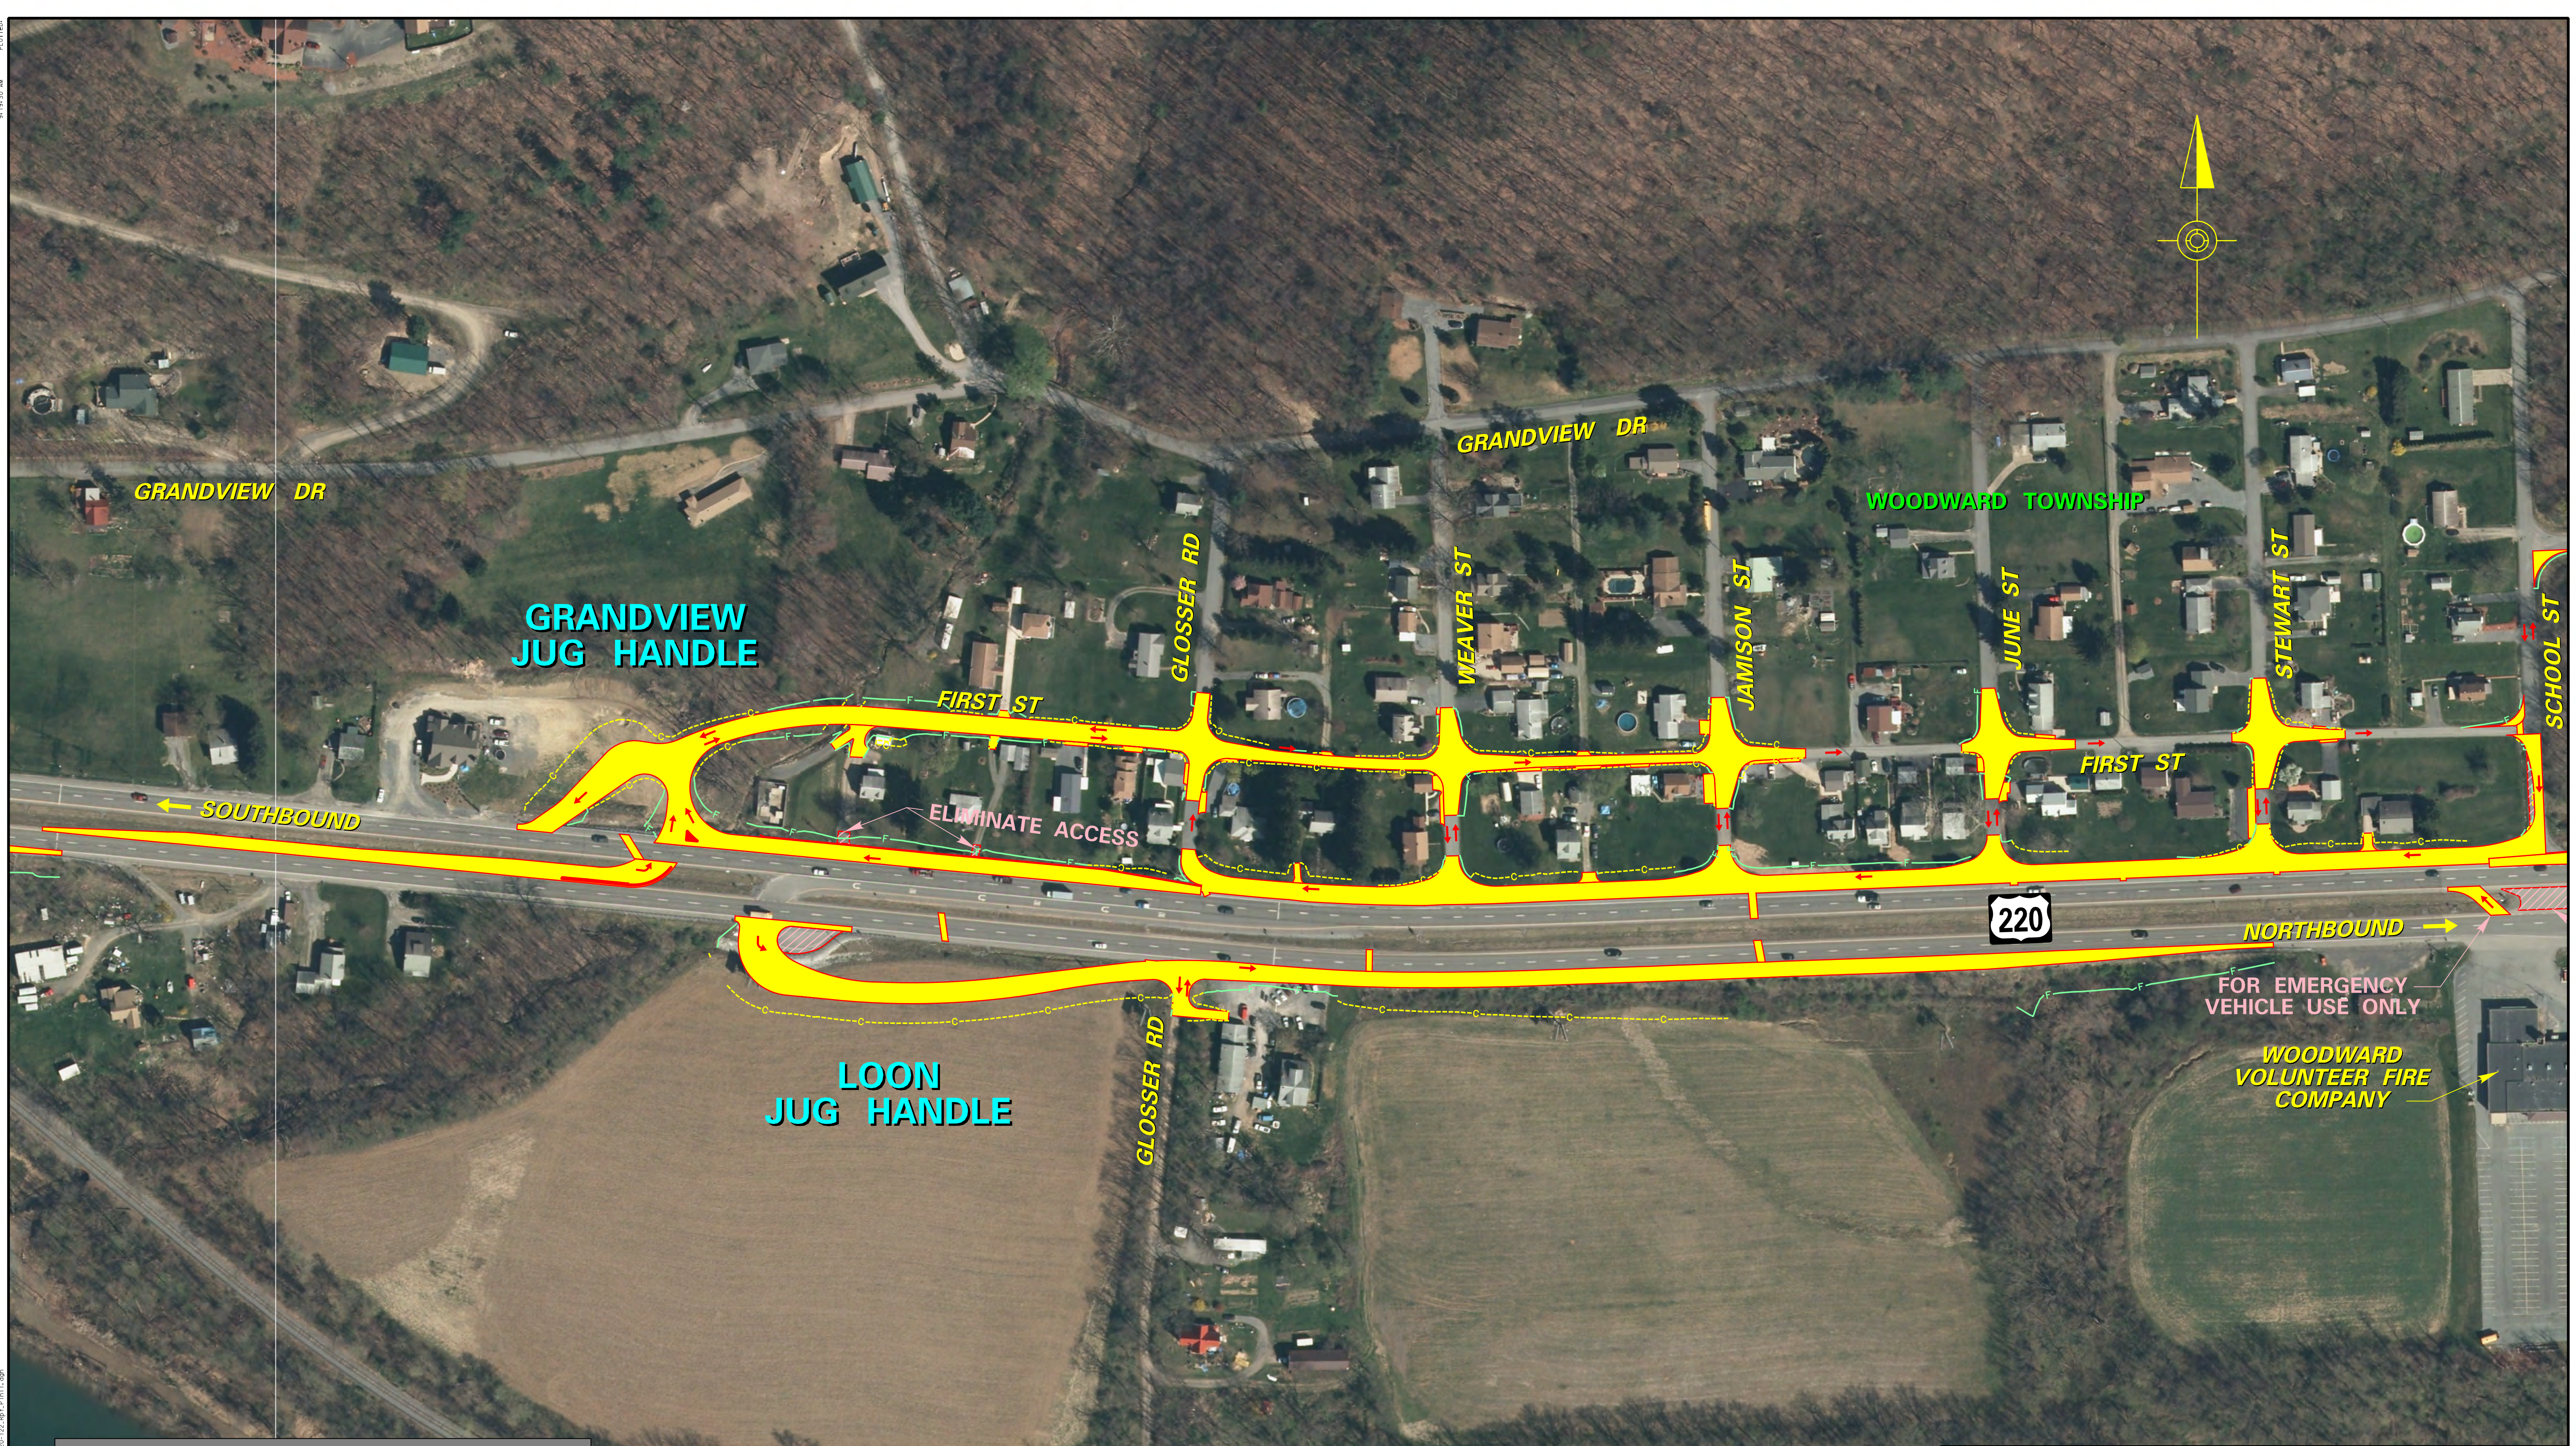

FILE NAME: C:\Users\j\OneDrive\Documents\122\_Sect\_122\_Plan\_1.dgn PLOT DATE: 2/15/2020 9:15:30 AM PLOTTER: PLOT122

**LEGEND**

|  |                           |
|--|---------------------------|
|  | CUT/FILL LINE             |
|  | PROPOSED ROADWAY          |
|  | EXISTING PAVEMENT REMOVAL |
|  | TRAFFIC FLOW              |


**SHEET 12 OF 13**

0 200 400 FEET

1 IN = 200 FT

**ROUTE 220, SECTION 122  
ACCESS MANAGEMENT PROJECT**

FILE NAME: c:\brower\122\Access Management\122-002-012.dwg, PLOT DATE: 10/15/2015, PLOT TIME: 10:15:45 AM, PLOT USER: R. C. STEPHENSON

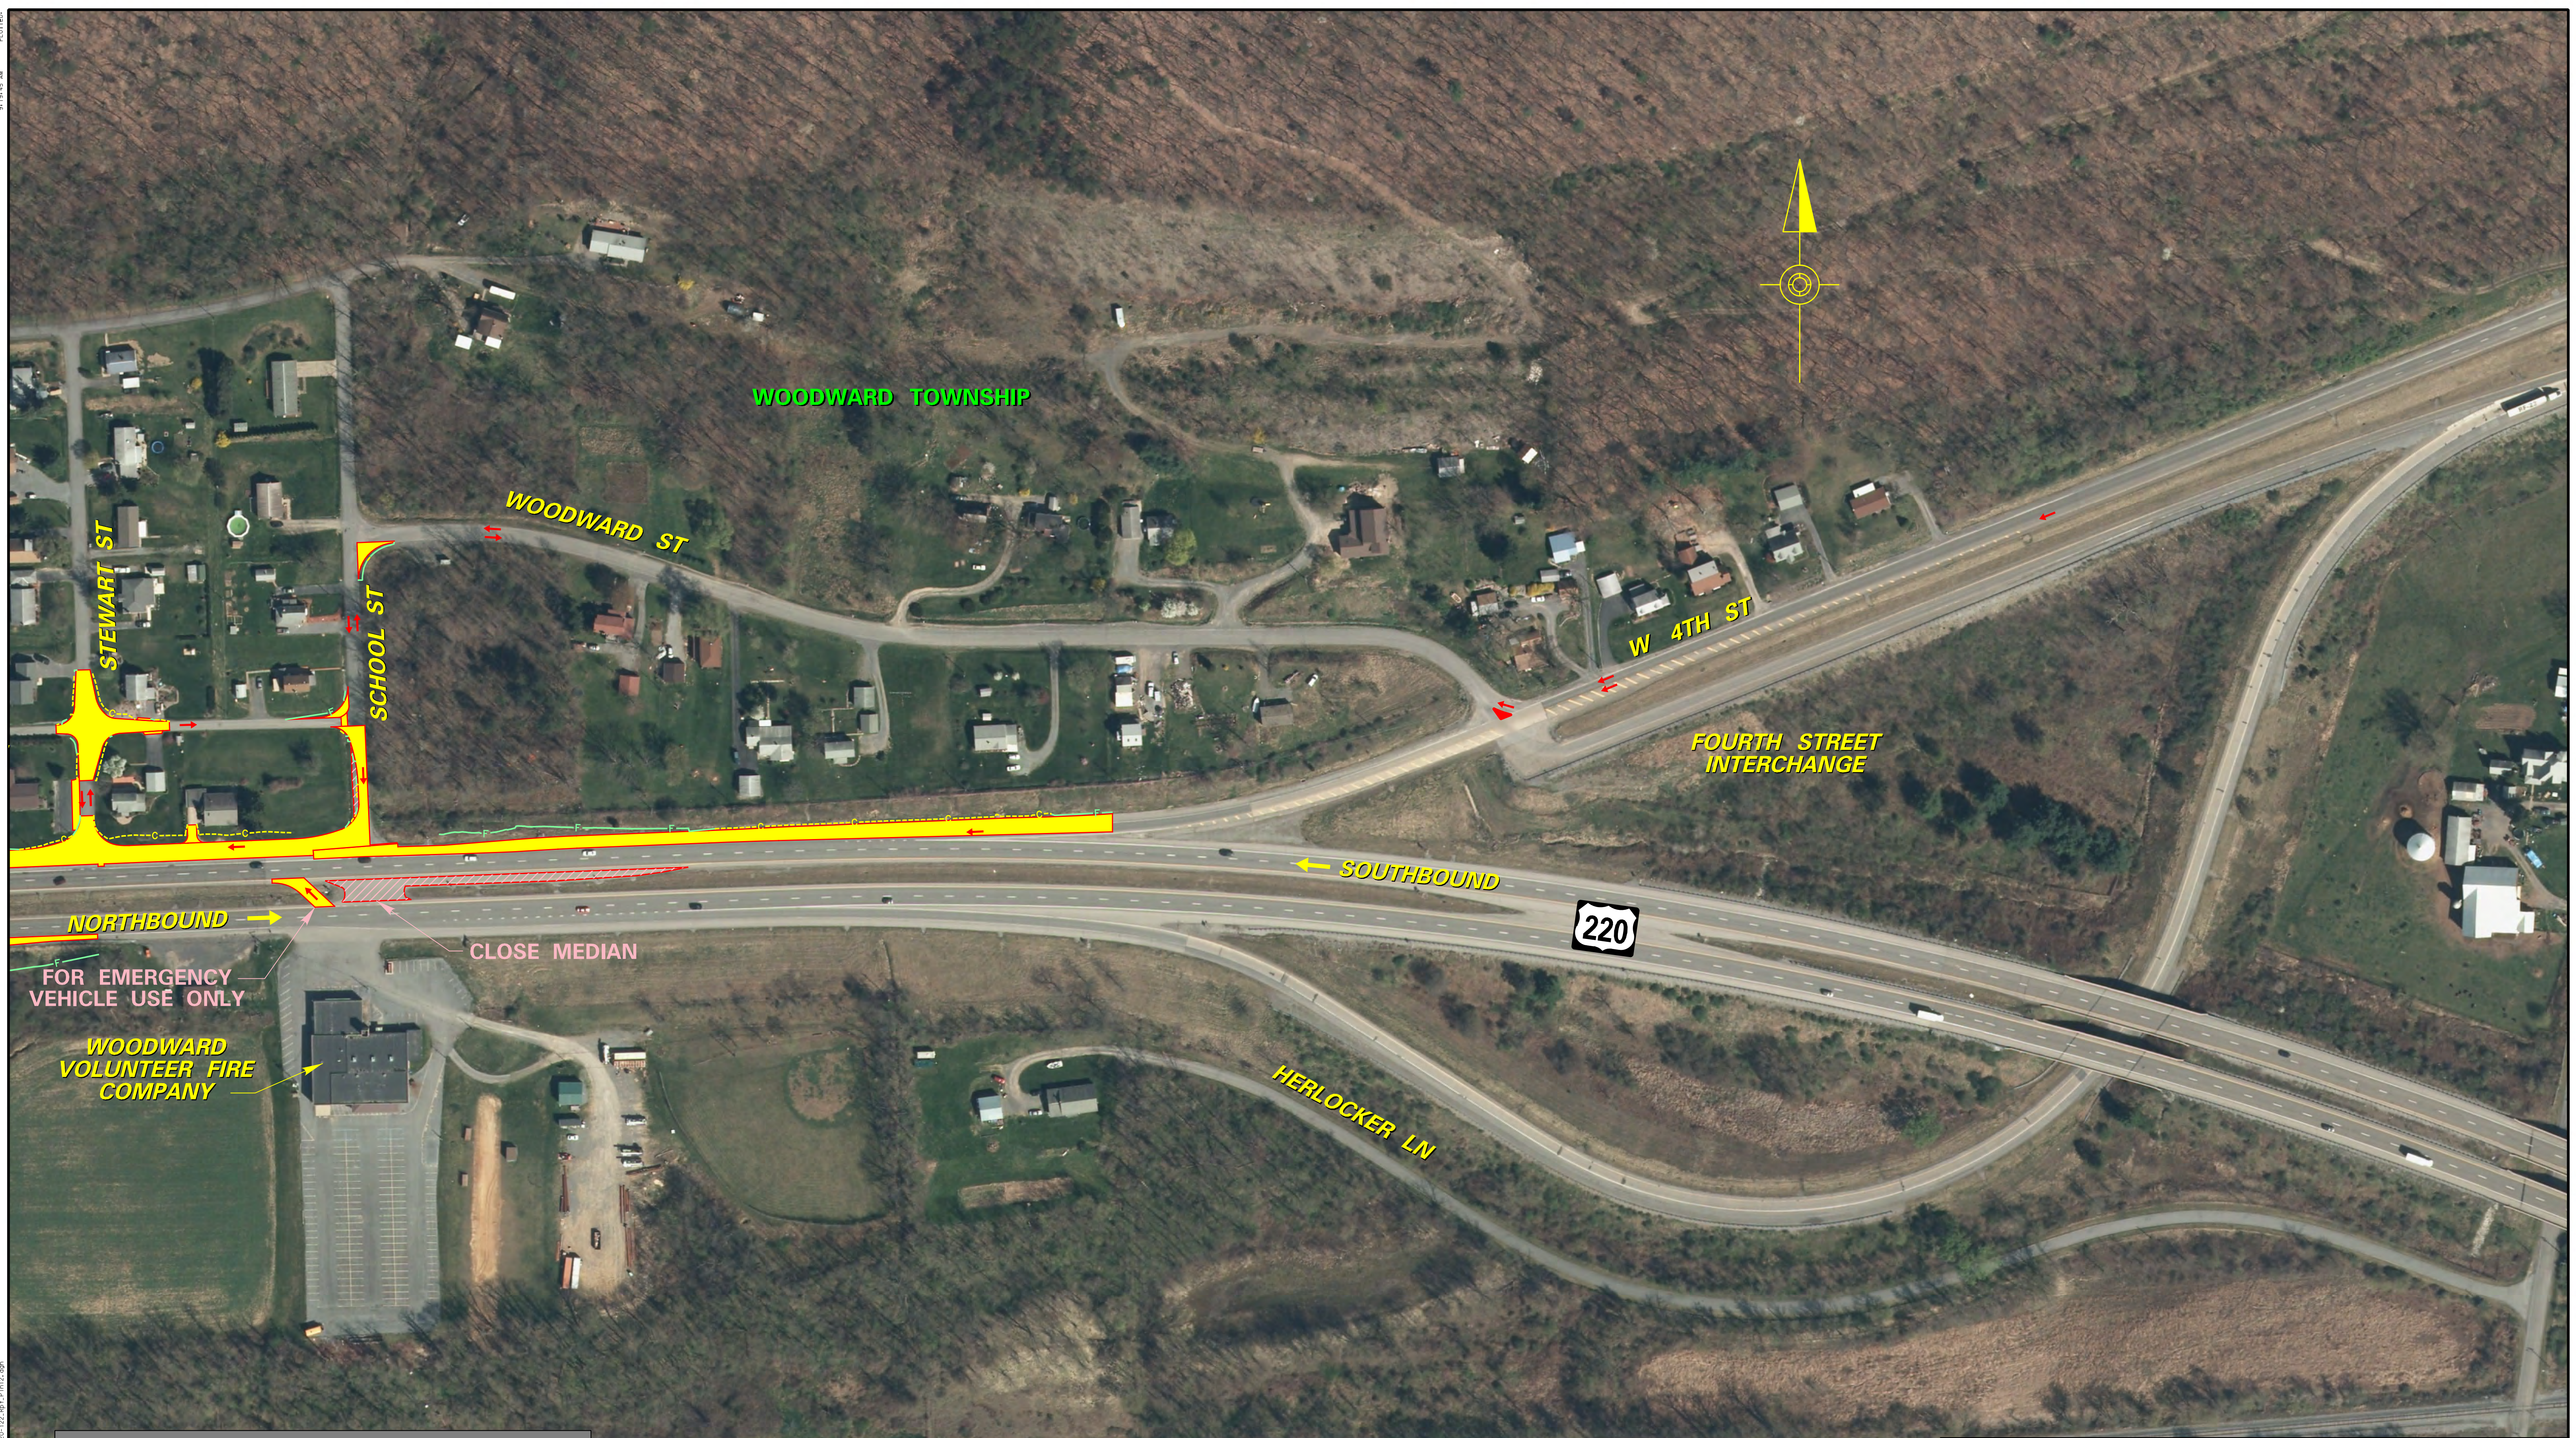

**LEGEND**

|  |                           |
|--|---------------------------|
|  | CUT/FILL LINE             |
|  | PROPOSED ROADWAY          |
|  | EXISTING PAVEMENT REMOVAL |
|  | TRAFFIC FLOW              |

SHEET 13 OF 13

0 200 400 FEET

1 IN = 200 FT

ROUTE 220, SECTION 122  
ACCESS MANAGEMENT PROJECT