

PLOTTED: 13-JAN-2025 08:18

DETOUR LENGTH = 5.8 MILES

NOT TO SCALE

# TRAFFIC CONTROL PLAN

DISTRICT	COUNTY	ROUTE	SECTION	SHEET
4-0	LUZERNE	1036	M25	1 OF 1
KINGSTON TOWNSHIP				
REV NO	REVISIONS	DATE	BY	APPD

## GENERAL NOTES

THIS WORK CONSISTS OF THE MAINTENANCE OF TRAFFIC AND THE PROTECTION OF THE TRAVELING PUBLIC APPROACHING THE CONSTRUCTION AREA AND WITHIN THE LIMITS OF CONSTRUCTION.

FURNISH, ERECT, PLACE AND MAINTAIN TRAFFIC CONTROL SIGNS AND DEVICES AND MAINTAIN TRAFFIC DURING HOURS OF CONSTRUCTION AND AT ALL OTHER TIMES IN ACCORDANCE WITH THE METHODS INDICATED ON THESE DRAWINGS, AND:

1. THE SPECIAL PROVISIONS OF THE CONTRACT.
2. FEDERAL HIGHWAY ADMINISTRATION, MANUAL ON UNIFORM TRAFFIC CONTROL DEVICES (MUTCD).
3. PUBLICATION 213, TEMPORARY TRAFFIC CONTROL GUIDELINES.
4. PUBLICATION 212, OFFICIAL TRAFFIC CONTROL DEVICES.
5. PUBLICATION 35, QUALIFIED PRODUCTS LIST FOR CONSTRUCTION (BULLETIN 15).
6. PUBLICATION 408, SPECIFICATIONS.
7. PUBLICATION 236, HANDBOOK OF APPROVED SIGNS.
8. PUBLICATION 46, TRAFFIC ENGINEERING MANUAL.

THE CONTRACTOR IS TO NOTIFY LOCAL EMERGENCY UNITS, (POLICE, FIRE, MEDICAL, ETC.), LOCAL BUSINESSES, PENNDOT PERMITS UNIT, LOCAL SCHOOL DISTRICTS, LOCAL MEDIA, PENNDOT ICC AT 570-963-4058 AND PENNDOT DISTRICT 4-0 C.R.C. AT 570-963-4044 TWO(2) WEEKS AND ALSO TWENTY-FOUR (24) HOURS PRIOR TO THE START OF WORK OR AT THE START OF A NEW CONSTRUCTION PHASE AND WHEN ROAD IS OPEN TO UNRESTRICTED TRAFFIC.

THE CONTRACTOR IS TO PROVIDE NOTIFICATION TO THE INSPECTOR-IN-CHARGE FOR THE FOLLOWING:

- START OF PHYSICAL WORK - SEVEN CALENDAR DAYS
- WIDTH, HEIGHT, OR WEIGHT RESTRICTIONS TO ANY ROADWAY - TEN WORKING DAYS (EXCLUDING STATE HOLIDAYS) NOTE: RESTRICTIONS ARE FROM THE PRE-CONSTRUCTION WIDTH, HEIGHT, OR WEIGHT RESTRICTION.
- REMOVAL OF WIDTH, HEIGHT, OR WEIGHT RESTRICTIONS TO ANY ROADWAY - IMMEDIATELY UPON REMOVAL.
- START OF ANY OPERATION AFFECTING TRAFFIC (LANE CLOSURES, TOTAL CLOSURES, ETC.) - SEVEN CALENDAR DAYS WITH A CONFIRMATION THE MORNING THE OPERATION BEGINS.

ALL SIGNS TO BE MOUNTED ON TYPE III BARRICADES UNLESS OTHERWISE NOTED.



COORDINATE WORK ZONE SIGNING AND OPERATIONS WITH PROJECTS IN THE AREA.

ALL TRAFFIC CONTROL DEVICES SHALL BE NEW OR LIKE NEW CONDITION AND MAINTAINED AS SUCH.

REFER TO ITEM NO. 0901-0001-MAINTENANCE AND PROTECTION OF TRAFFIC DURING CONSTRUCTION, WITHIN THE PROJECT CONTRACT FOR ADDITIONAL INFORMATION PERTAINING TO THIS PROJECT.

REFER TO THE CONSTRUCTION REQUIREMENTS, CONSTRUCTION RESTRICTIONS, AND HOLIDAY RESTRICTIONS, WITHIN THE PROJECT CONTRACT FOR ADDITIONAL INFORMATION PERTAINING TO THIS PROJECT.

REFER TO PUBLICATION 213, TEMPORARY TRAFFIC CONTROL GUIDELINES, GENERAL NOTES SECTIONS (A) THROUGH (I) FOR ADDITIONAL INFORMATION.

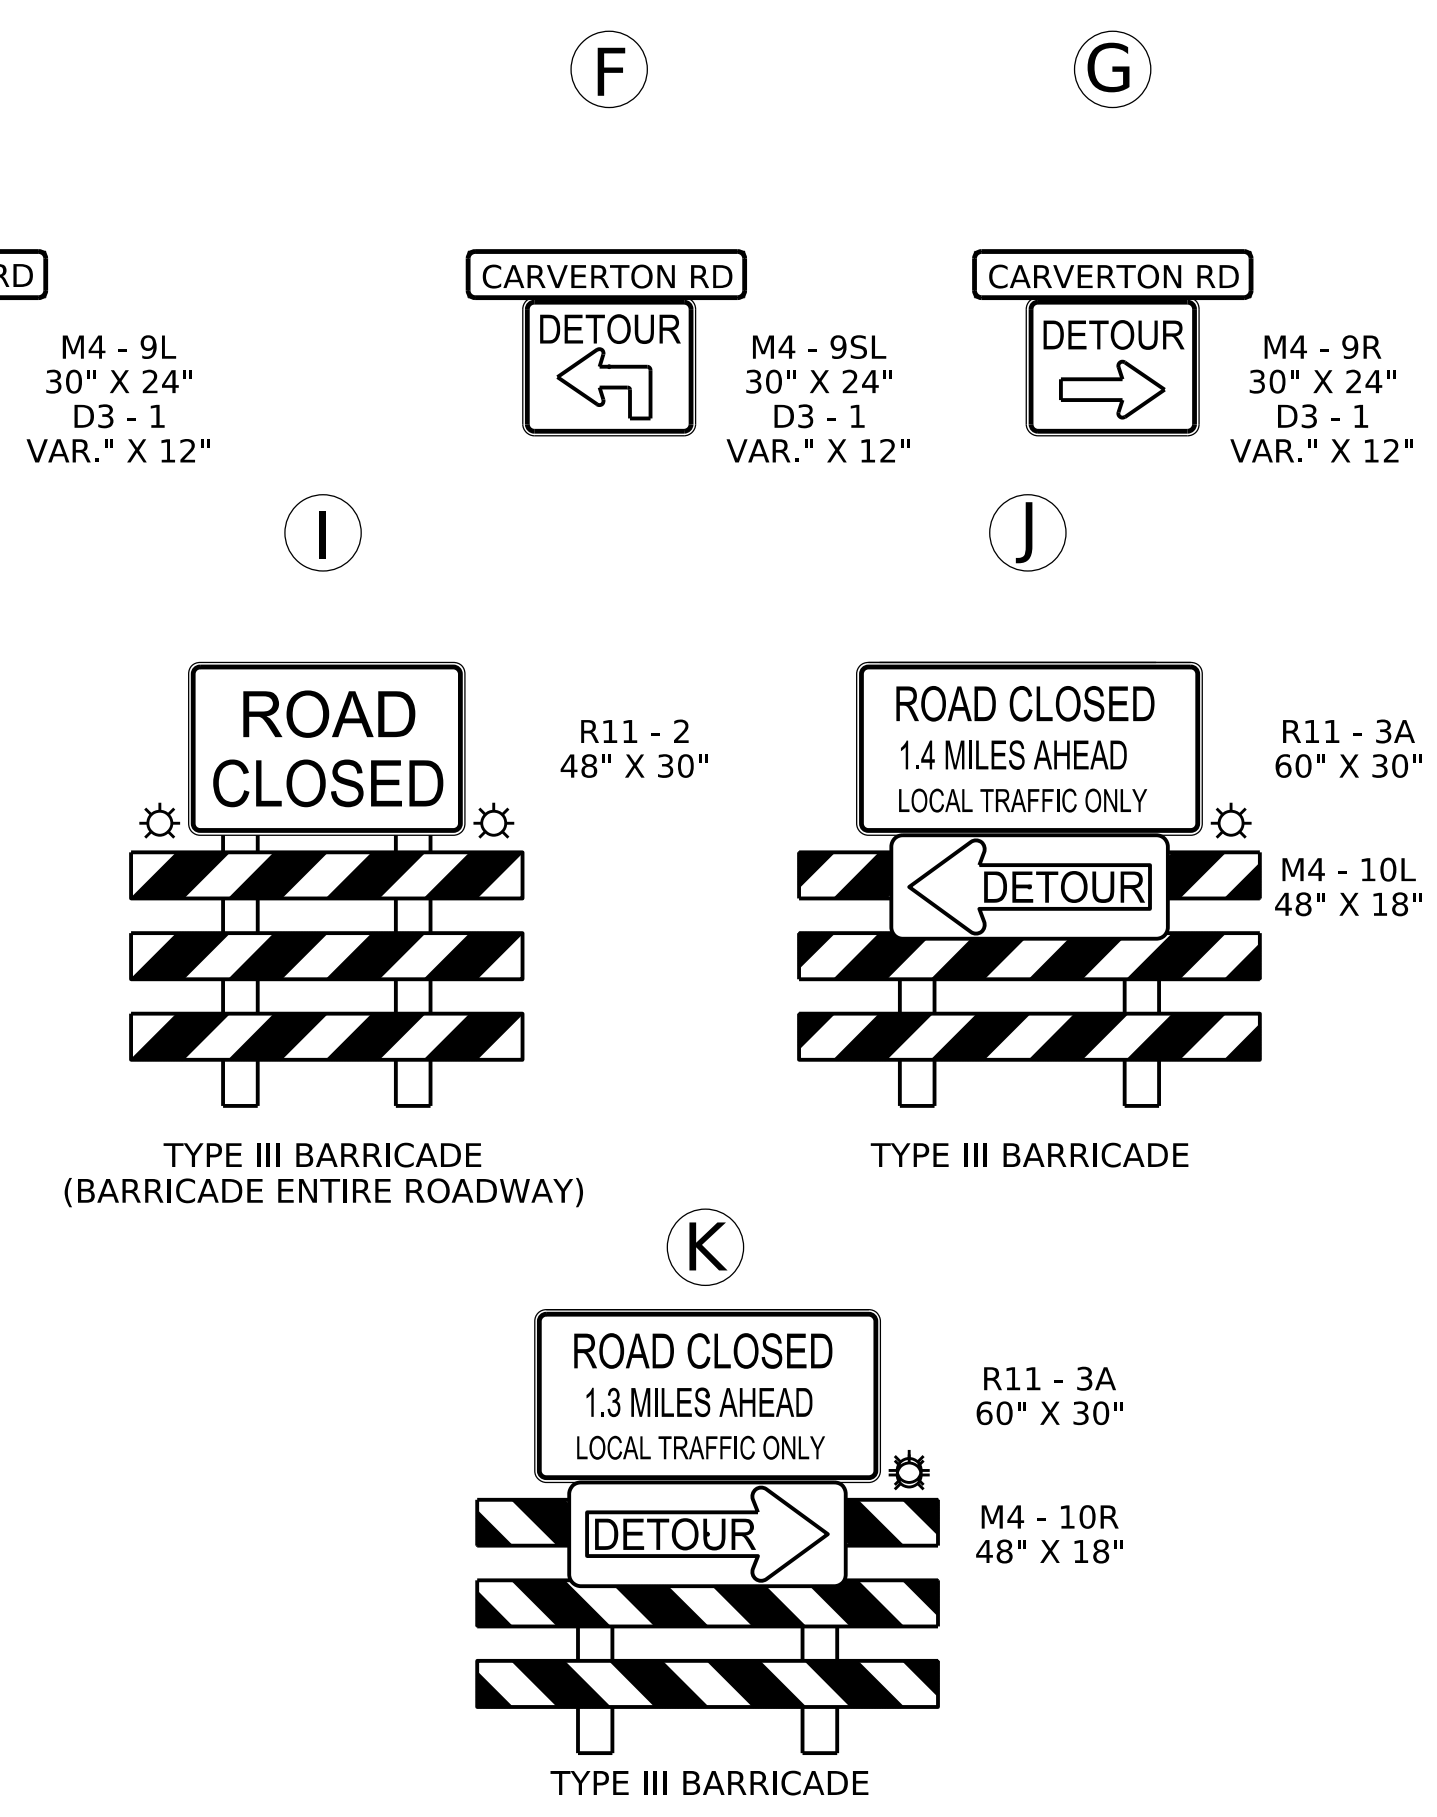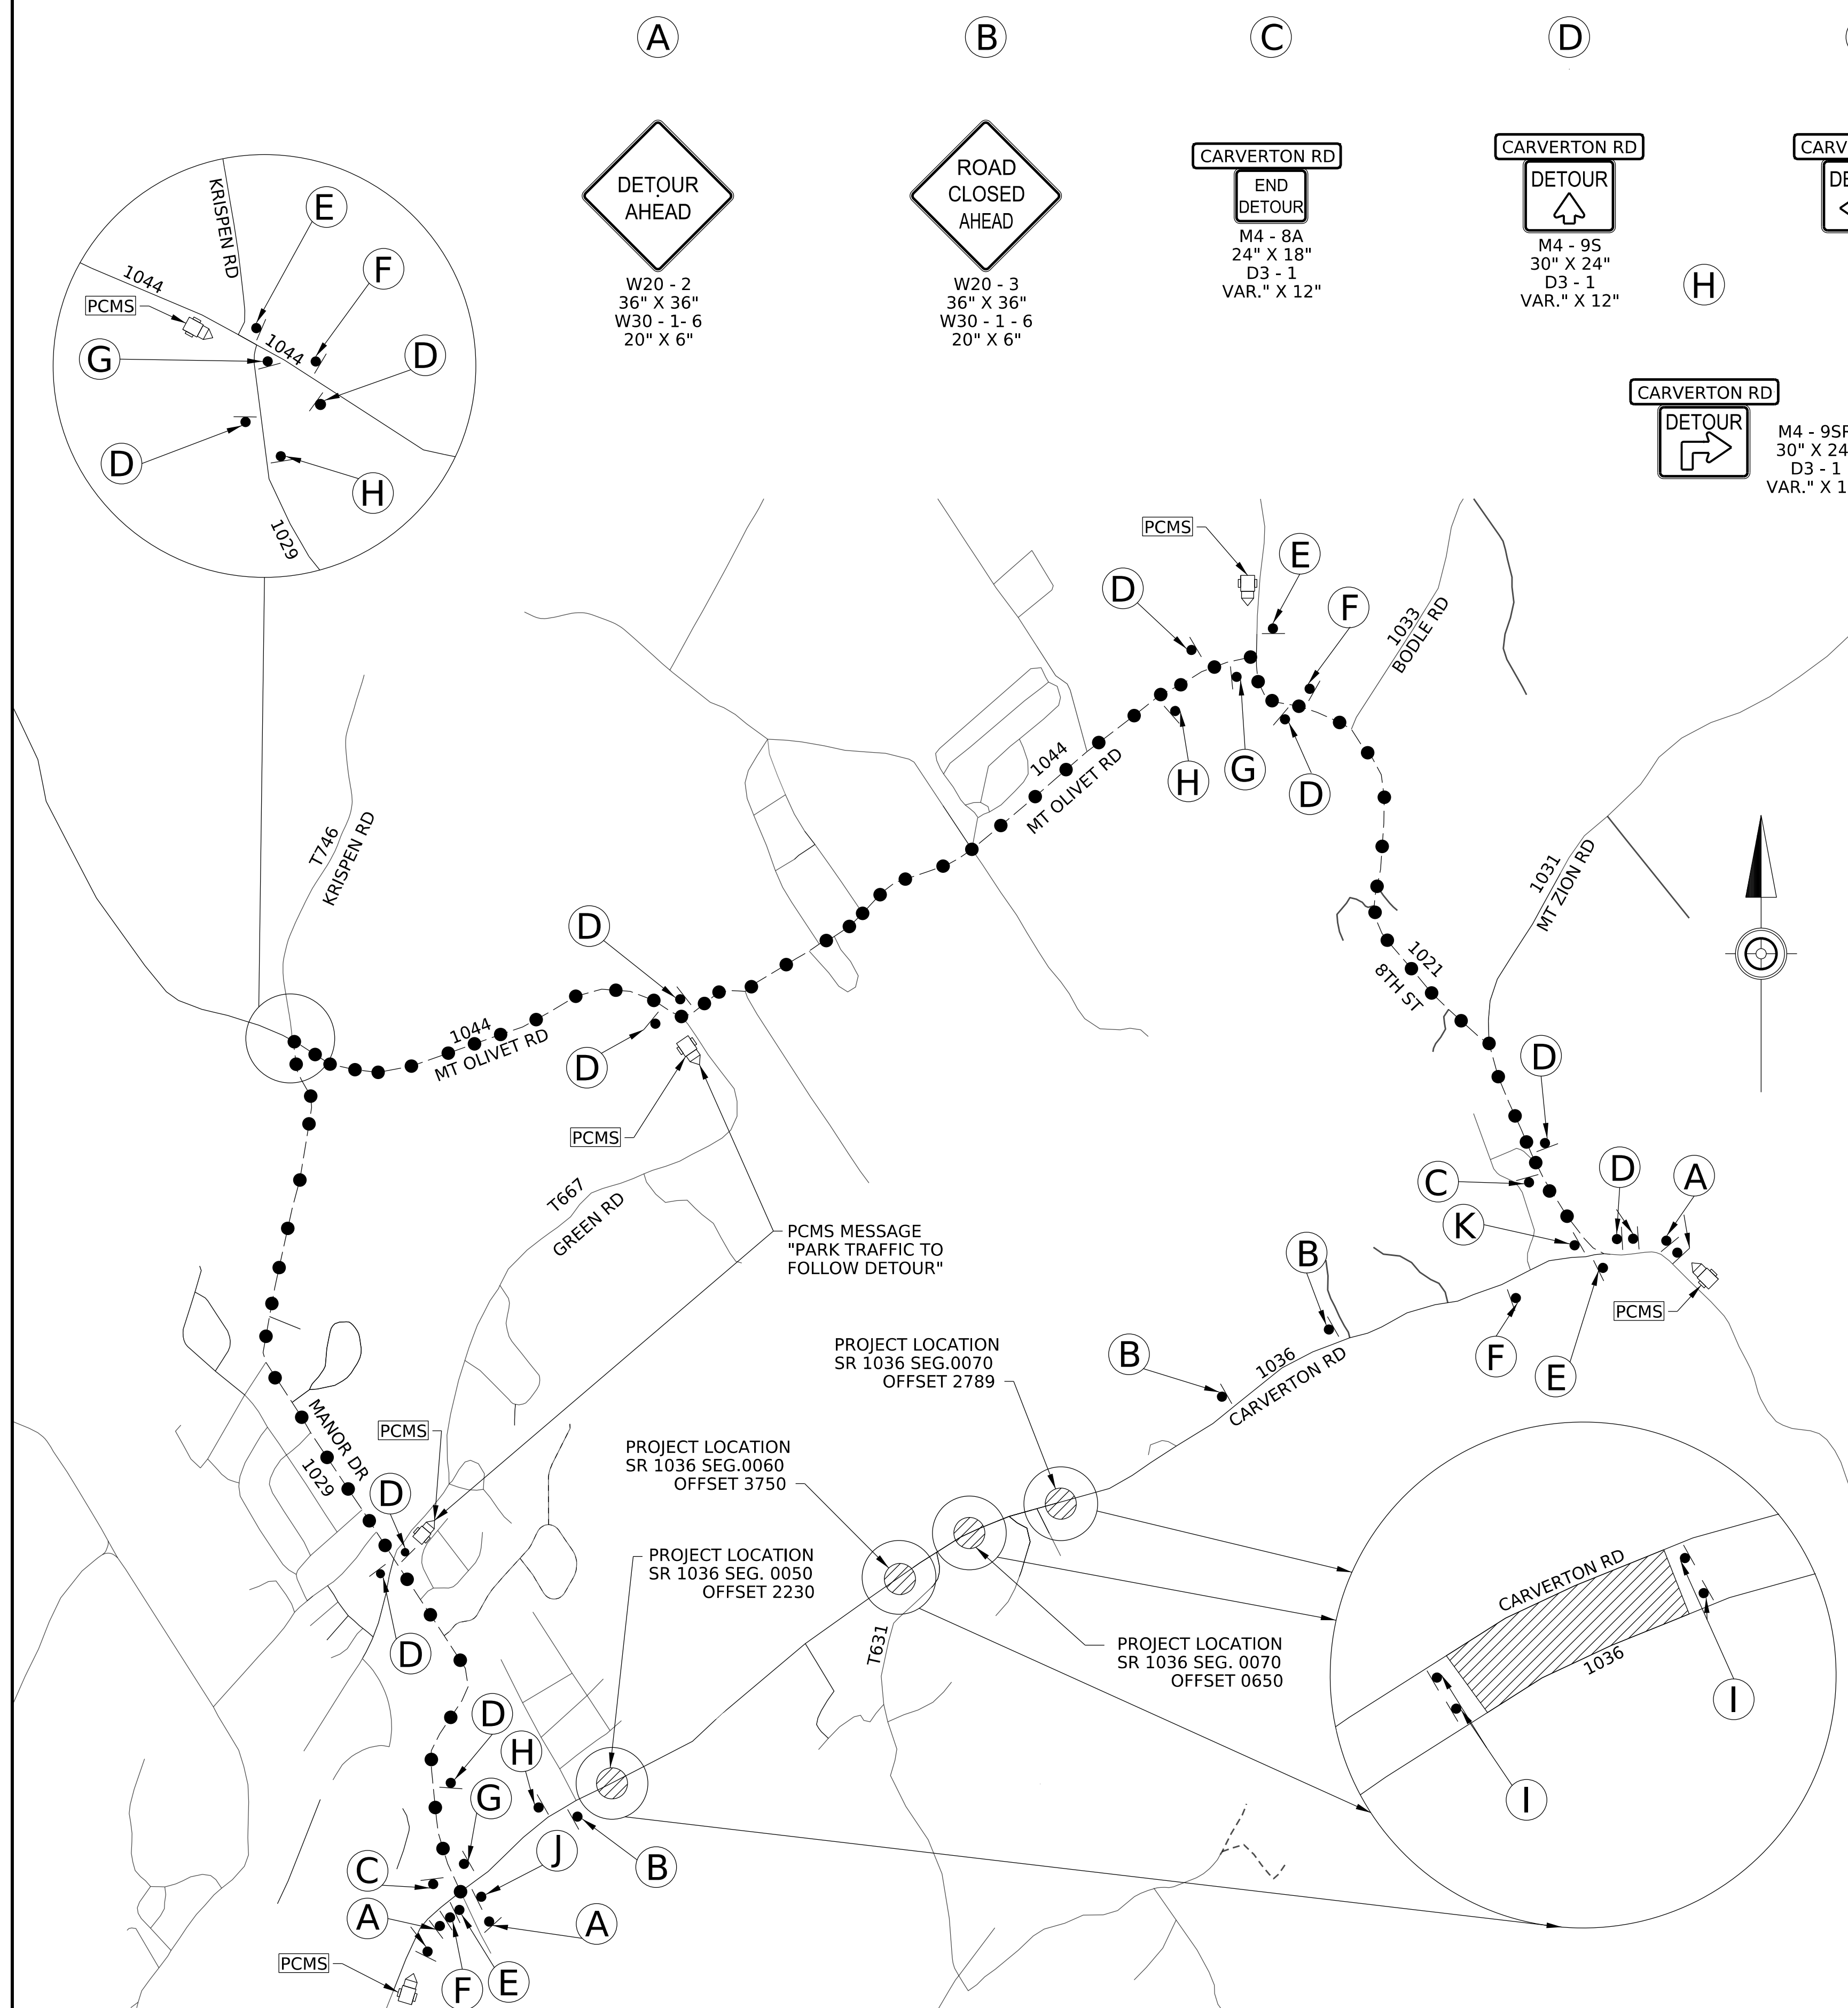

TABULATION OF TRAFFIC CONTROL DEVICES (FOR INFORMATION ONLY)

STD. NO.	SIZE	DESCRIPTION	QUAN.
W20-2	36" X 36"	DETOUR AHEAD	5
W20-3	36" X 36"	ROAD CLOSED AHEAD	4
W30-1-6	20" X 6"	DISTANCE (AHEAD)	9
M4-8A	24" X 18"	END DETOUR	2
M4-9S	30" X 24"	DETOUR, STRAIGHT	10
M4-9L	30" X 24"	DETOUR, LEFT	4
M4-9SL	30" X 24"	LEFT ADVANCE DETOUR	4
M4-9R	30" X 24"	DETOUR, RIGHT	3
M4-9SR	30" X 24"	RIGHT ADVANCE DETOUR	3
D3-1	VAR X 12"	STREET NAME	26
R11-2	48" X 30"	ROAD CLOSED	4
R11-3A	60" X 30"	ROAD CLOSED AHEAD	1
R11-3A	60" X 30"	ROAD CLOSED AHEAD	1
M4-10L	48" X 18"	DETOUR, LEFT	1
M4-10R	48" X 18"	DETOUR, RIGHT	1
		TYPE "B" LIGHT (AMBER)	10
		TYPE III BARRICADE	SUFF

THE SIZES SHOWN ARE MINIMUM REQUIREMENTS

## LEGEND

- - DETOUR ROUTE
- - SIGN
- (A) - SIGN LETTER
- ▨ - WORK AREA
- 📏 - PORTABLE CHANGEABLE MESSAGE SIGN
- ☀ - TYPE "B" LIGHT (AMBER)

RECOMMENDED \_\_\_\_\_ 20 \_\_\_\_\_

DISTRICT TRAFFIC ENGINEER

# TRAFFIC CONTROL PLAN