


PEEPTOWN ROAD  
SR 234-029 Roundabout Intersection

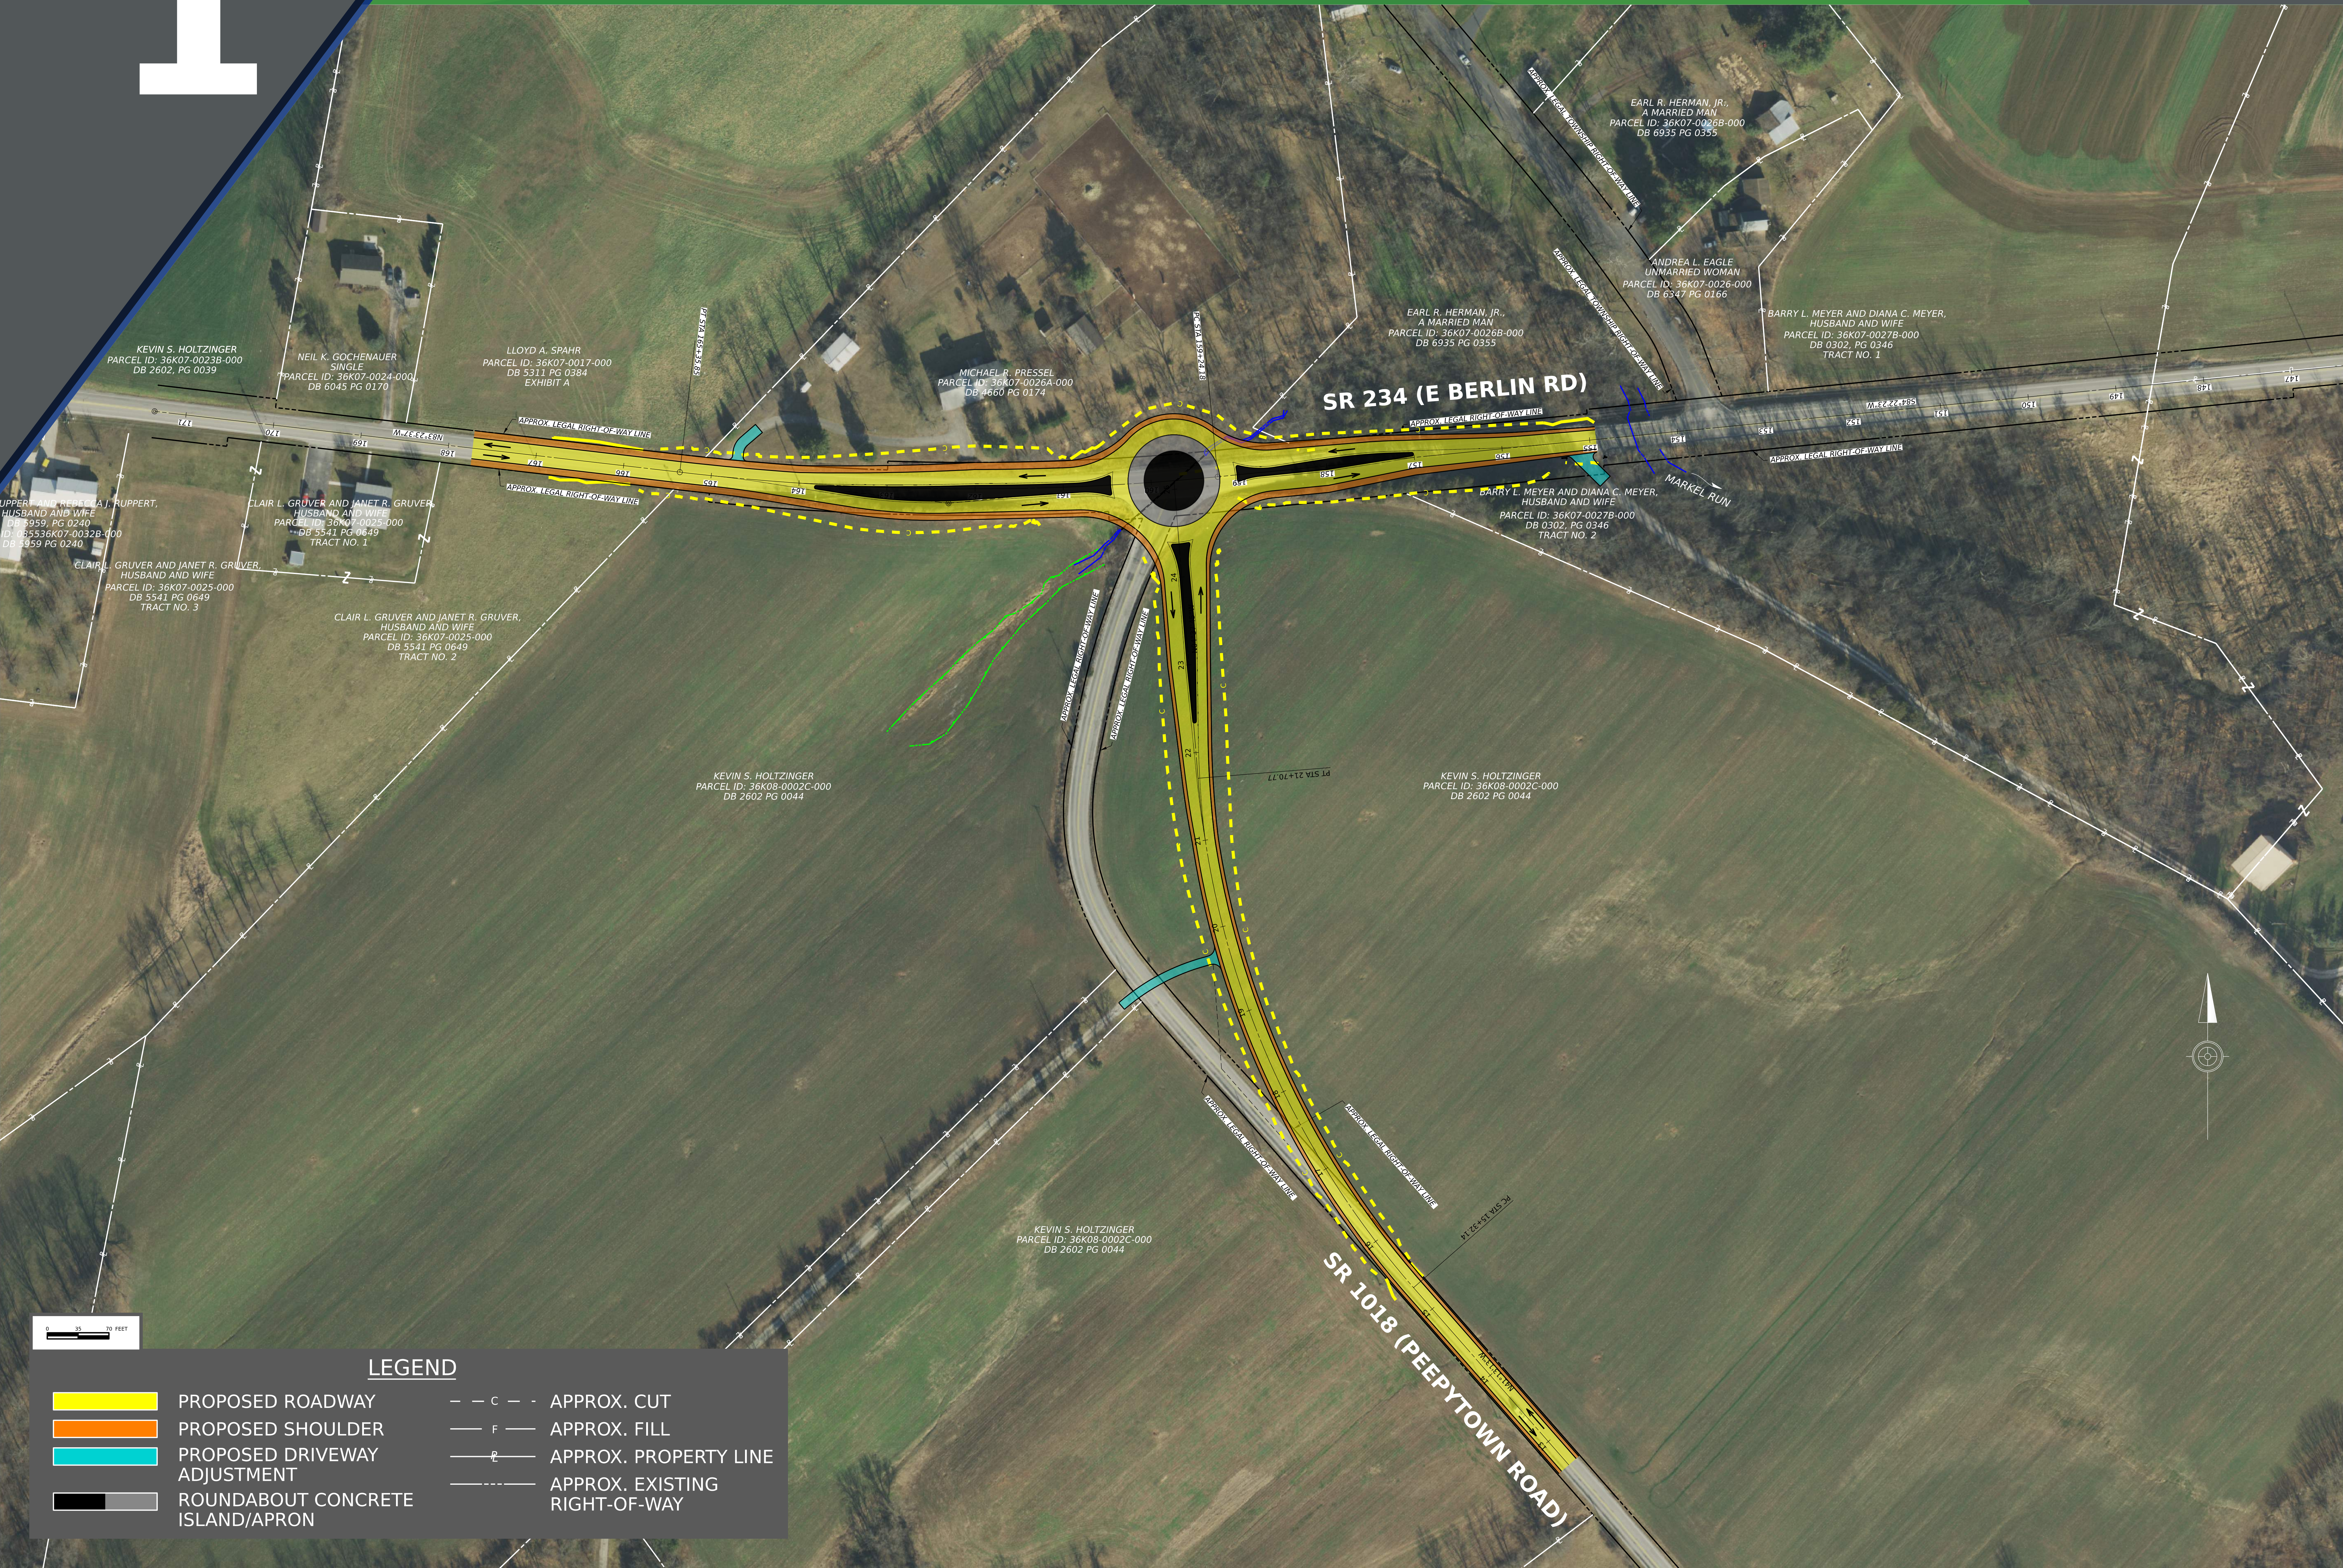

LEGEND

- |  |                                  |  |                               |
|--|----------------------------------|--|-------------------------------|
|  | PROPOSED ROADWAY                 |  | APPROX. CUT                   |
|  | PROPOSED SHOULDER                |  | APPROX. FILL                  |
|  | PROPOSED DRIVEWAY ADJUSTMENT     |  | APPROX. PROPERTY LINE         |
|  | ROUNDABOUT CONCRETE ISLAND/APRON |  | APPROX. EXISTING RIGHT-OF-WAY |