


PLOTTED: \$\$\$DATE\$\$\$

DISTRICT	COUNTY	ROUTE	SECTION	SHEET		
8-0	FRANKLIN	0030	158	OF		
REV NO	REVISIONS			DATE	BY	APPD

BM P.D.H. ELEV 601.99'
STA 251+92.40 OFFSET 25.30' RT
N 210534.1431
E 1925588.2937
BRASS DISC

1
GINGER L. SHERWOOD,
MARVIN E. ROSENBERY, JR.,
DANIEL C. ROSENBERY
AND LISA K. HEINY

2
FORT LOUDON ATHLETIC
ASSOCIATION, INC.

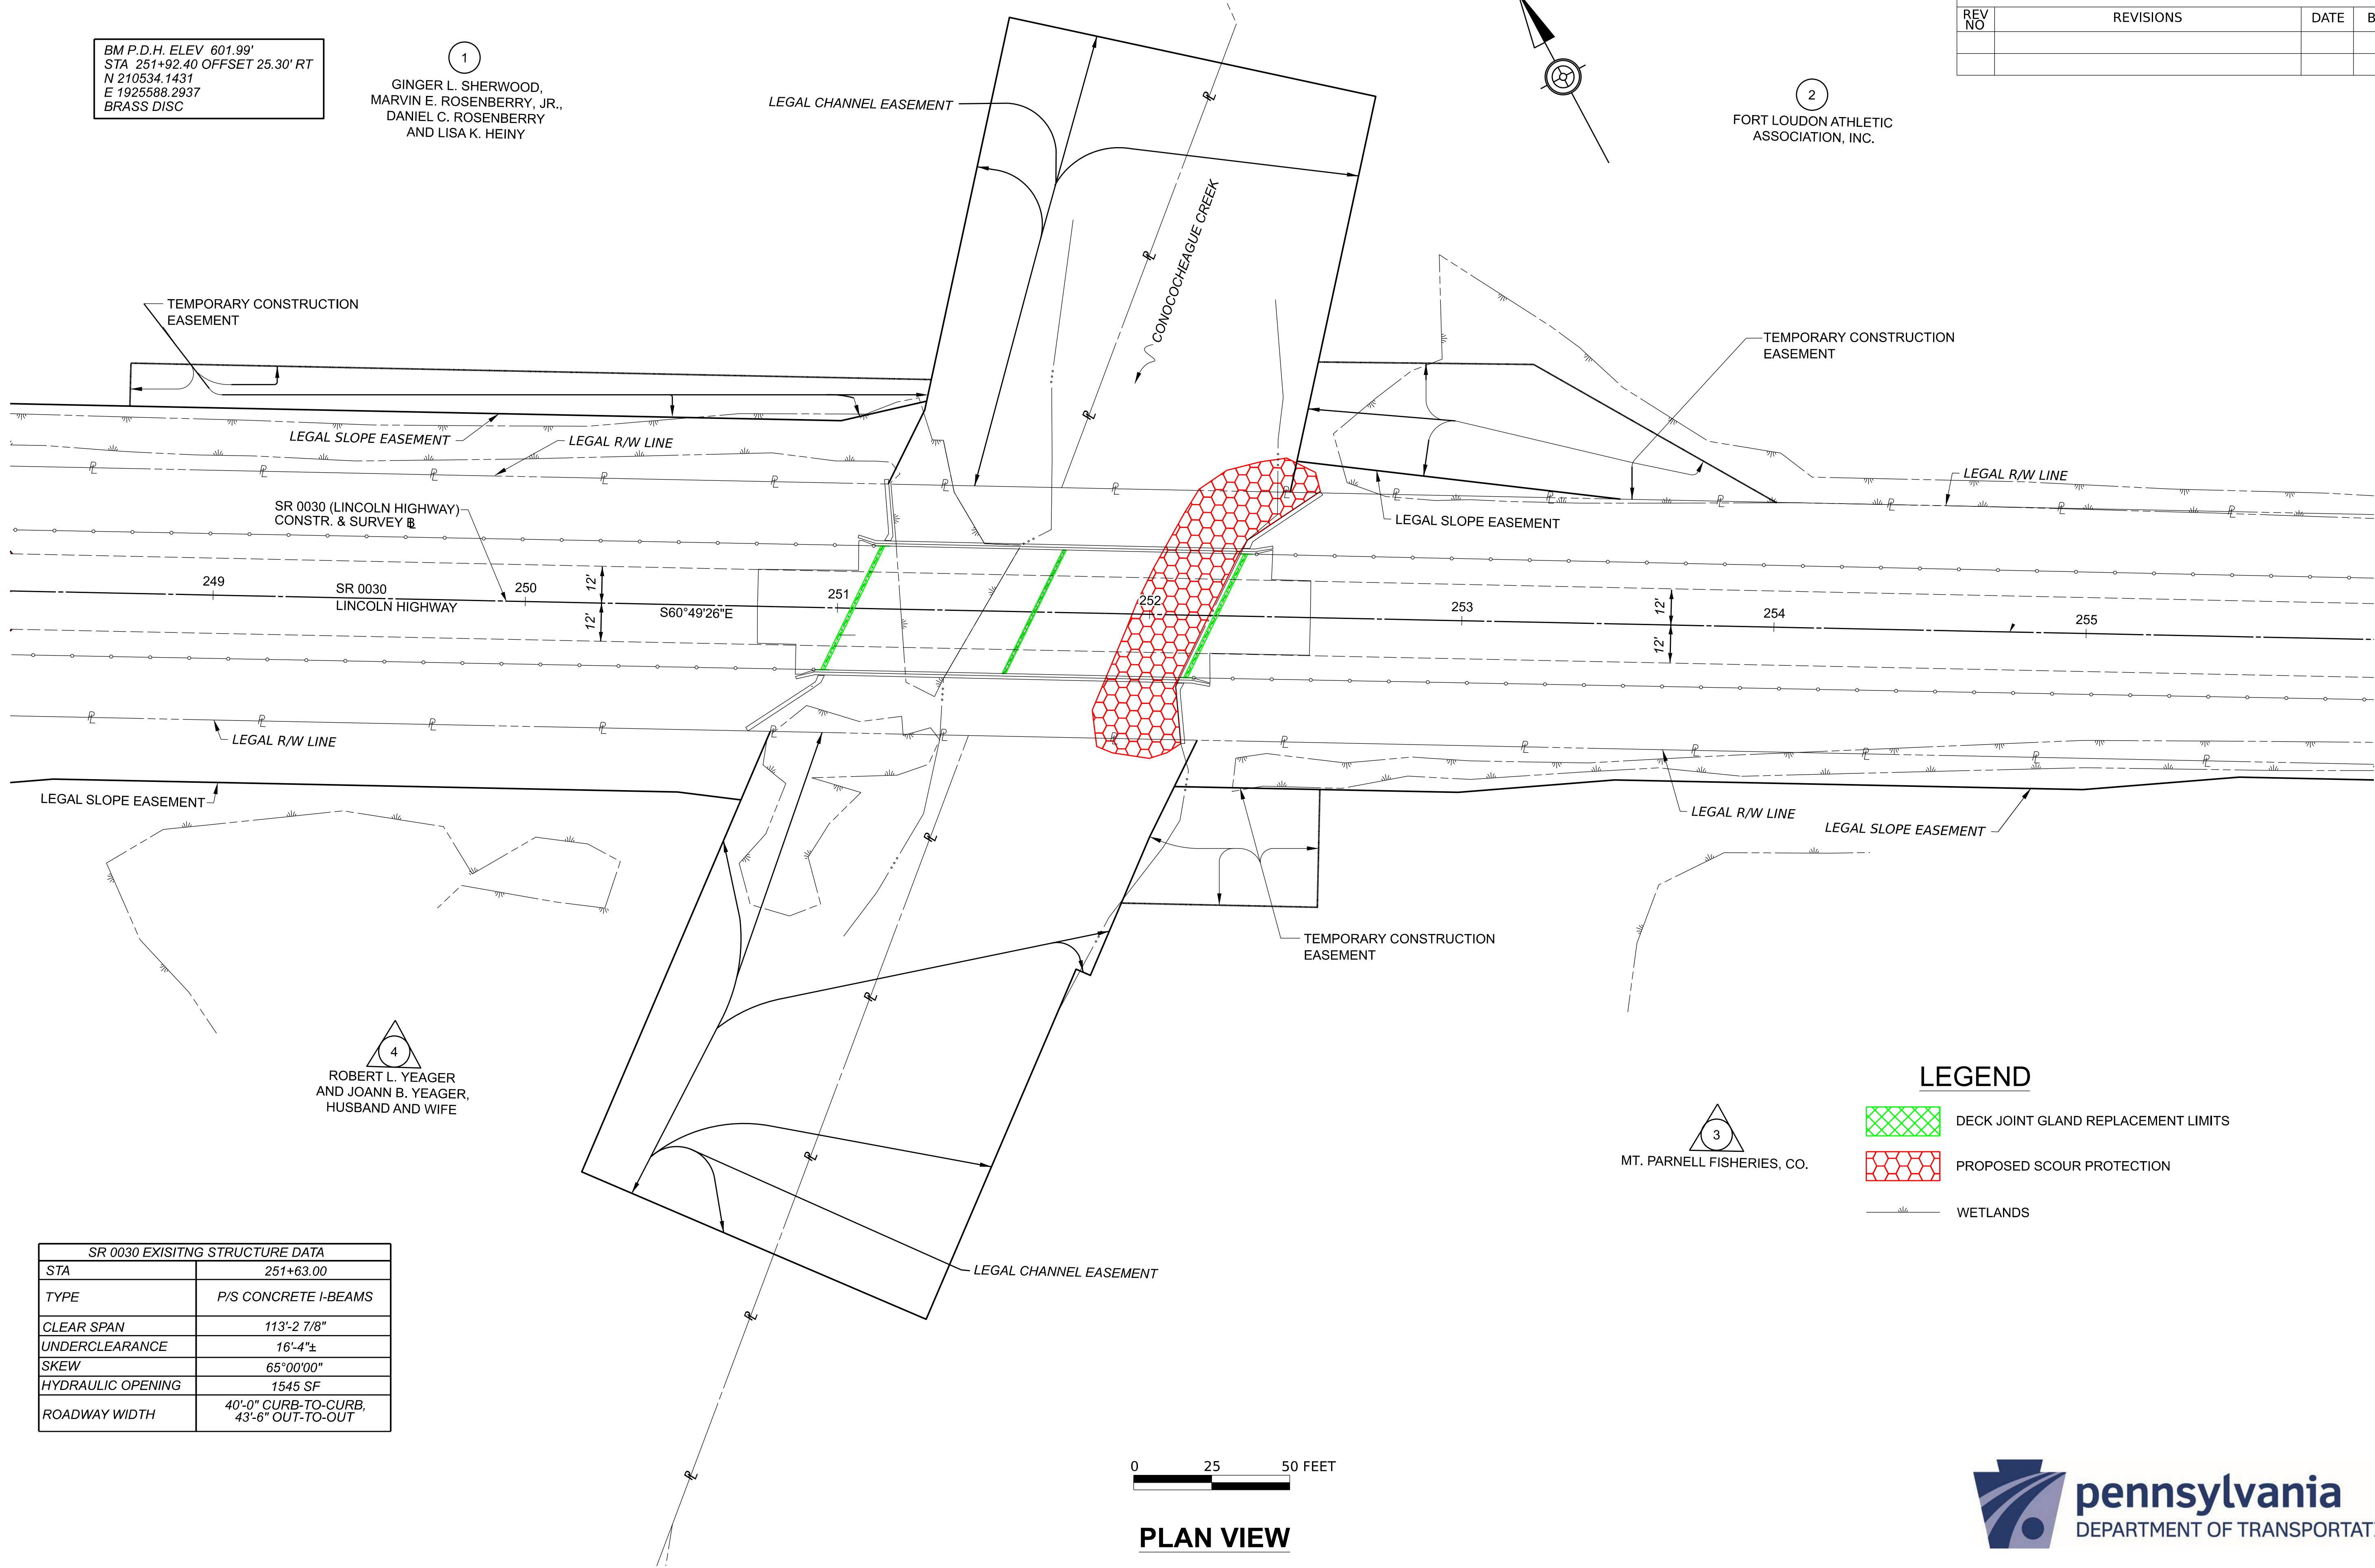

SR 0030 (LINCOLN HIGHWAY)
CONSTR. & SURVEY

4
ROBERT L. YEAGER
AND JOANN B. YEAGER,
HUSBAND AND WIFE

3
MT. PARNELL FISHERIES, CO.

LEGEND

- DECK JOINT GLAND REPLACEMENT LIMITS
- PROPOSED SCOUR PROTECTION
- WETLANDS

SR 0030 EXISITNG STRUCTURE DATA	
STA	251+63.00
TYPE	P/S CONCRETE I-BEAMS
CLEAR SPAN	113'-2 7/8"
UNDERCLEARANCE	16'-4"±
SKEW	65°00'00"
HYDRAULIC OPENING	1545 SF
ROADWAY WIDTH	40'-0" CURB-TO-CURB, 43'-6" OUT-TO-OUT

PLAN VIEW