

STATE ROUTE 0030 SECTION 040 INTERSECTION IMPROVEMENT (ROUNDAABOUT)

JACKSON TOWNSHIP, YORK COUNTY, PA


PROJECT OVERVIEW

THIS PROJECT INVOLVES THE CONSTRUCTION OF A ROUNDAABOUT AT THE SR 0030 INTERSECTION WITH BIG MOUNT ROAD / LABOTT ROAD.

THE PROPOSED PROJECT WILL CONSTRUCT A SINGLE LANE ROUNDAABOUT JUST EAST OF THE EXISTING INTERSECTION. BIG MOUNT ROAD WILL BE REALIGNED TO IMPROVE THE SKEW OF THE ROADWAY APPROACHING THE ROUNDAABOUT. THE RELATIVE EXISTING US 30 AND LABOTT ROAD HORIZONTAL ALIGNMENTS WILL BE MAINTAINED.


SIGNING, PAVEMENT MARKINGS AND DRAINAGE WILL BE UPDATED, AND ROADWAY LIGHTING WILL BE ADDED AT THE ROUNDAABOUT. IT IS ANTICIPATED THAT TURNS TO AND FROM BIG MOUNT ROAD AND LABOTT ROAD WILL BE RESTRICTED DURING CONSTRUCTION AND TRAFFIC ON THE SIDE ROADS WILL BE DETOURED. THROUGH TRAFFIC ON US 30 WILL BE MAINTAINED VIA TEMPORARY LANE SHIFTS.

OVERHEAD UTILITIES WILL BE RELOCATED AWAY FROM THE PROPOSED ROADWAY AND ROUNDAABOUT. IMPACTS TO UNDERGROUND UTILITIES WILL BE EVALUATED AND IMPACTS RESOLVED. STRIP RIGHT-OF-WAY TAKES WILL BE ACQUIRED ADJACENT TO US 30, BIG MOUNT ROAD AND LABOTT ROAD. MORE SIGNIFICANT RIGHT-OF-WAY TAKES ARE ANTICIPATED IN THE NORTHEAST AND SOUTHEAST QUADRANTS OF THE INTERSECTION FOR THE CONSTRUCTION OF THE ROUNDAABOUT.

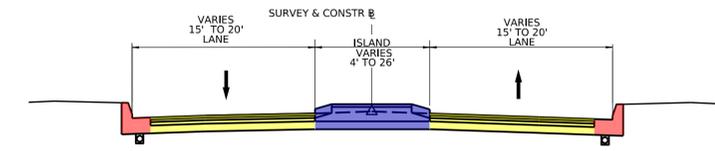



SR 0030 (Lincoln Highway)
SR 4051 (Big Mount Road)
T-458 (Labott Road)

TYPICAL ROUNDAABOUT APPROACH SECTION

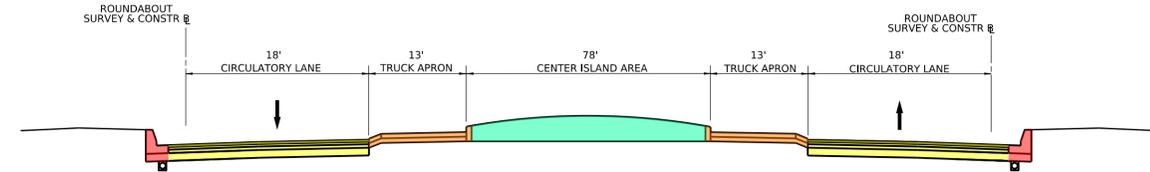

SR 0030 ROUNDAABOUT TYPICAL SECTION

TYPICAL SECTIONS

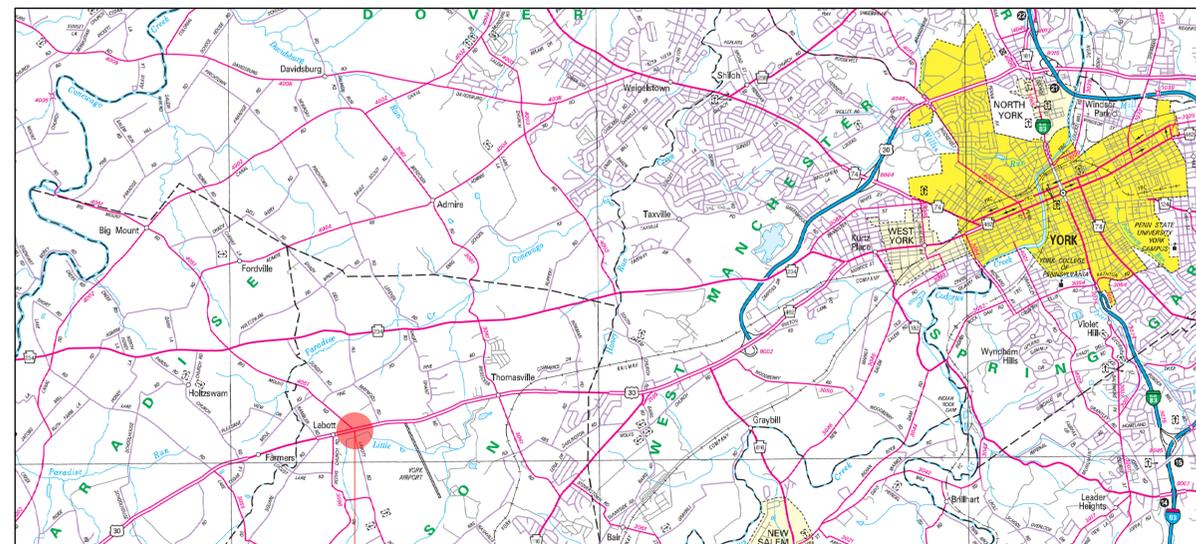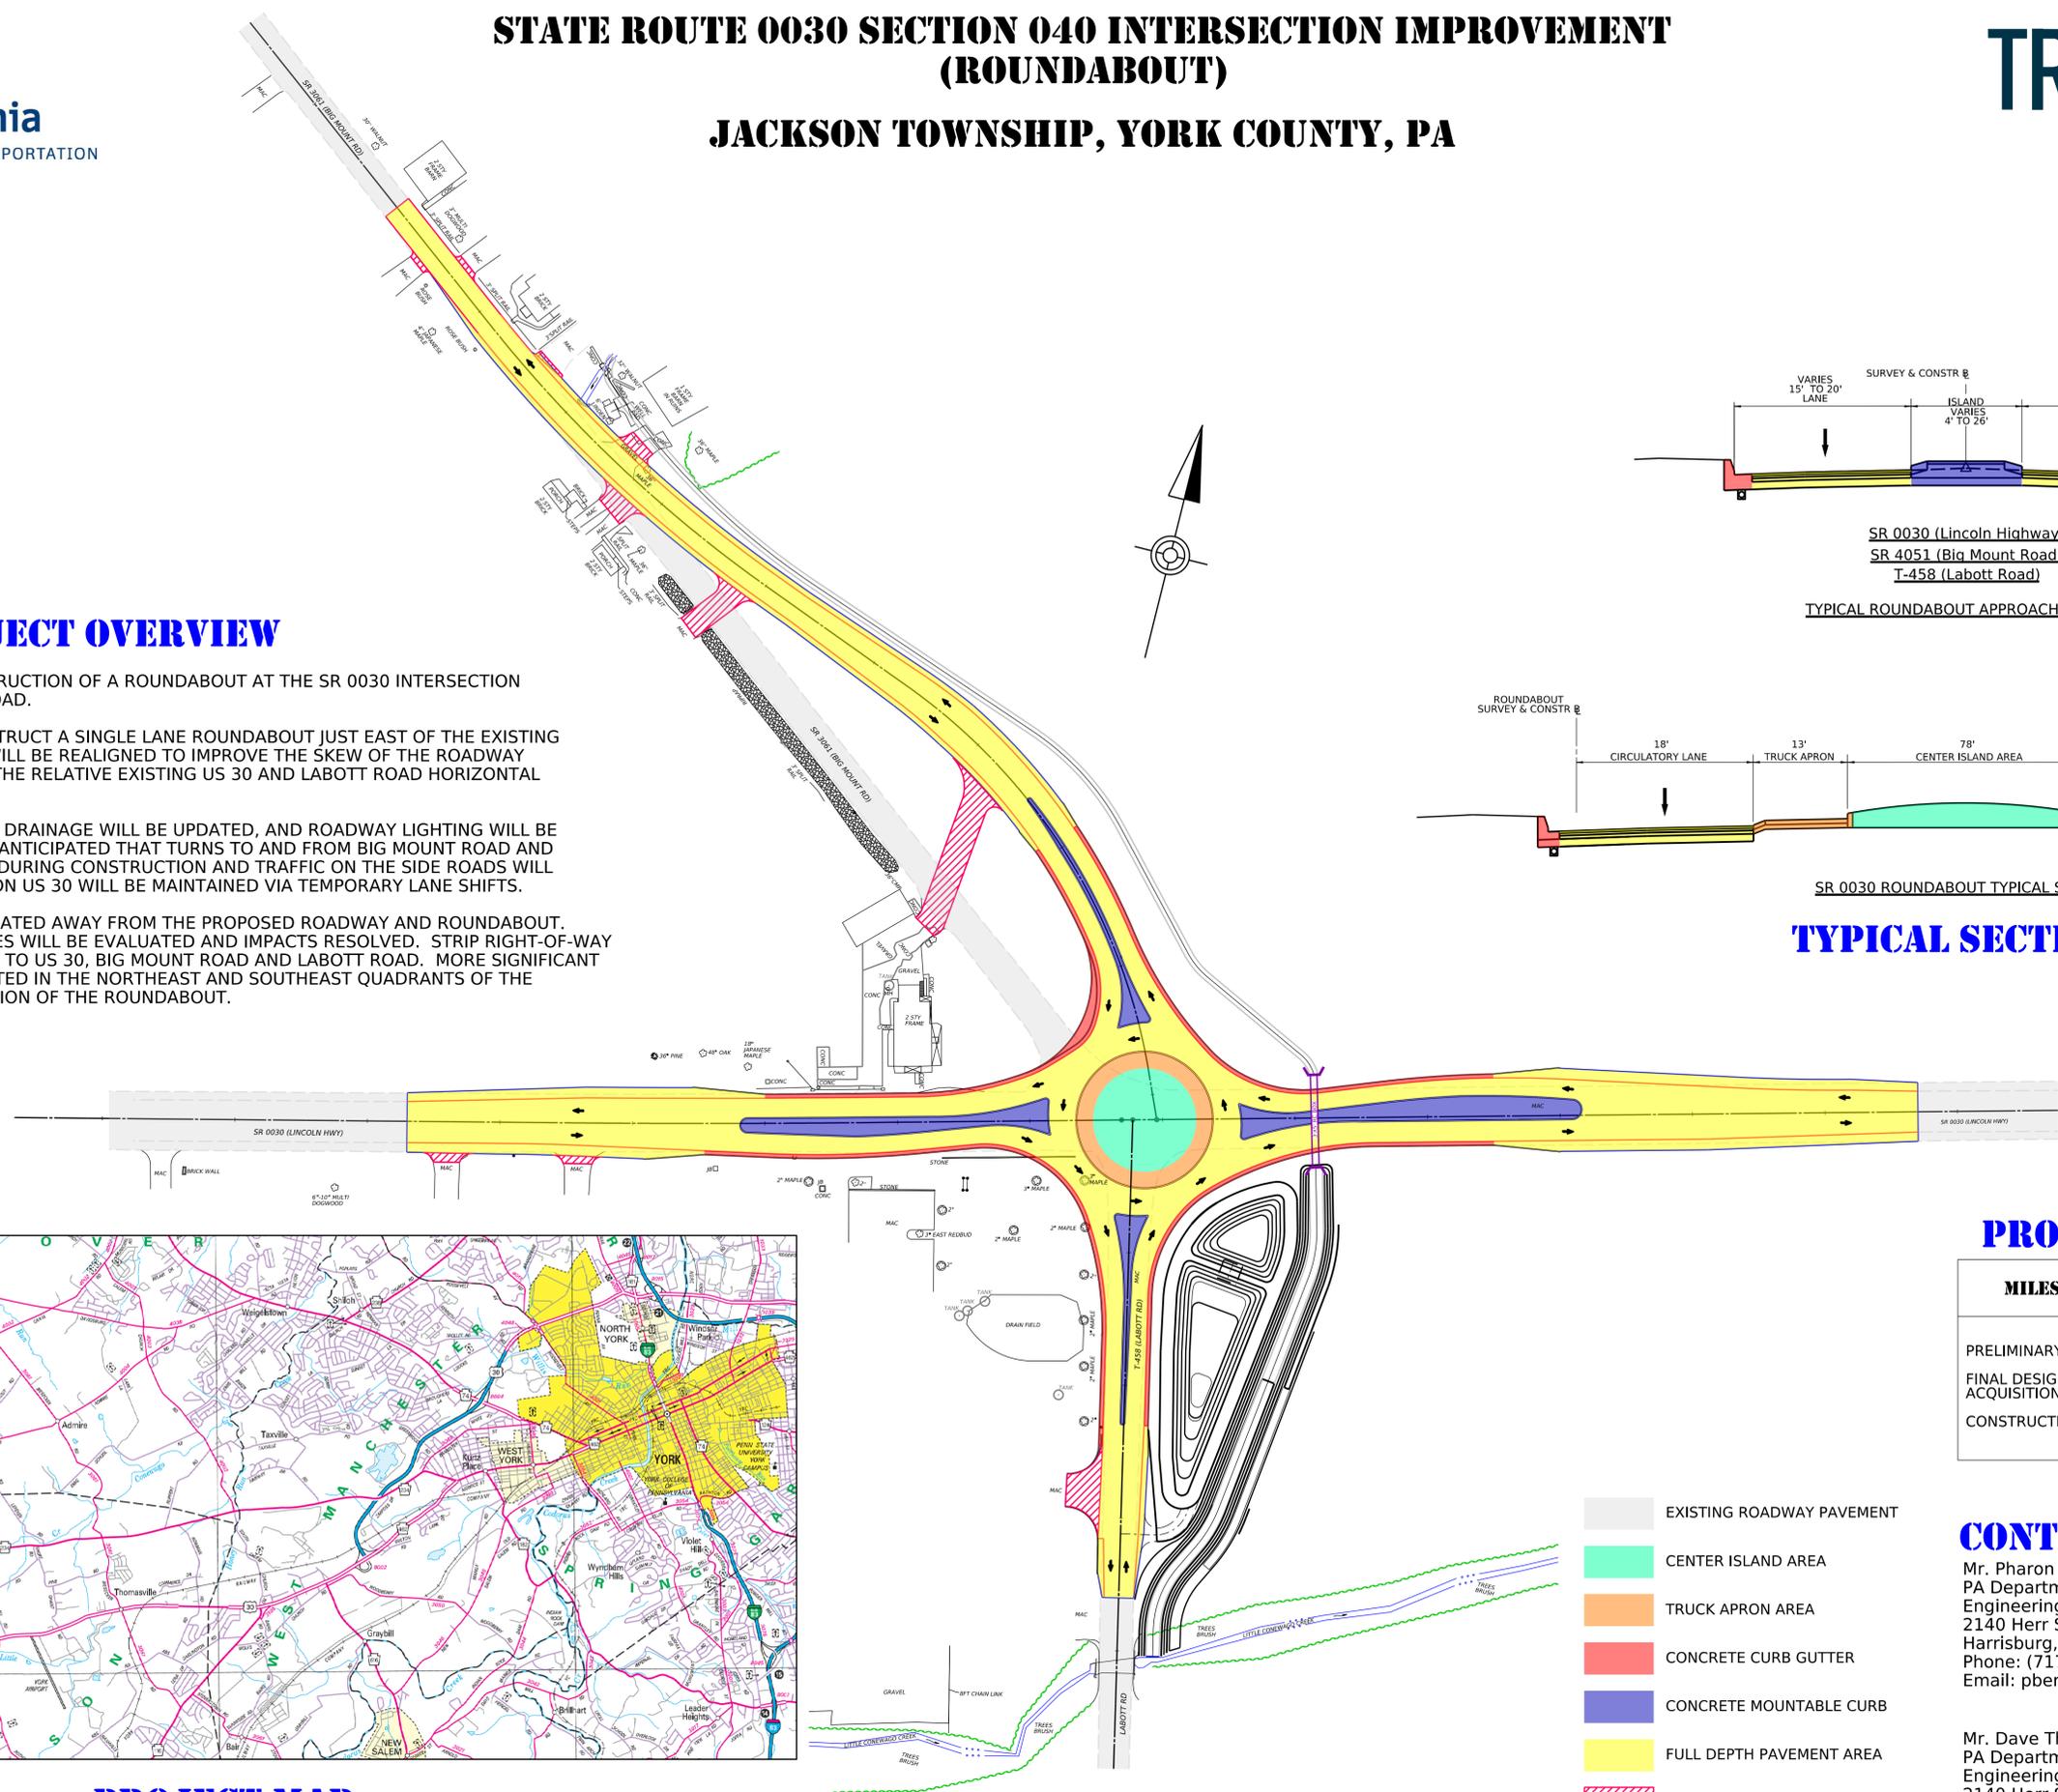

PROJECT MAP

PROPOSED PROJECT

- EXISTING ROADWAY PAVEMENT
- CENTER ISLAND AREA
- TRUCK APRON AREA
- CONCRETE CURB GUTTER
- CONCRETE MOUNTABLE CURB
- FULL DEPTH PAVEMENT AREA
- DRIVEWAY ADJUSTMENTS
- TRAFFIC FLOW ARROW

PROJECT SCHEDULE

MILESTONE	DATE (ANTICIPATED)
PRELIMINARY DESIGN	2025
FINAL DESIGN / ROW ACQUISITION	2026
CONSTRUCTION	2027 & 2028


CONTACT INFORMATION

Mr. Pharon E. Bertsch, P.E. / Projec Manager
PA Department of Transportation
Engineering District 8-0
2140 Herr Street
Harrisburg, PA 17103
Phone: (717)-705-6209
Email: pbertsch@pa.gov


Mr. Dave Thompson / District Press Officer
PA Department of Transportation
Engineering District 8-0
2140 Herr Street
Harrisburg, PA 17103
Phone: (717)-418-5018
Email: dmthompson@pa.gov

STATE ROUTE 0030 SECTION 040 INTERSECTION IMPROVEMENT (ROUNDBOUT)

JACKSON TOWNSHIP, YORK COUNTY, PA

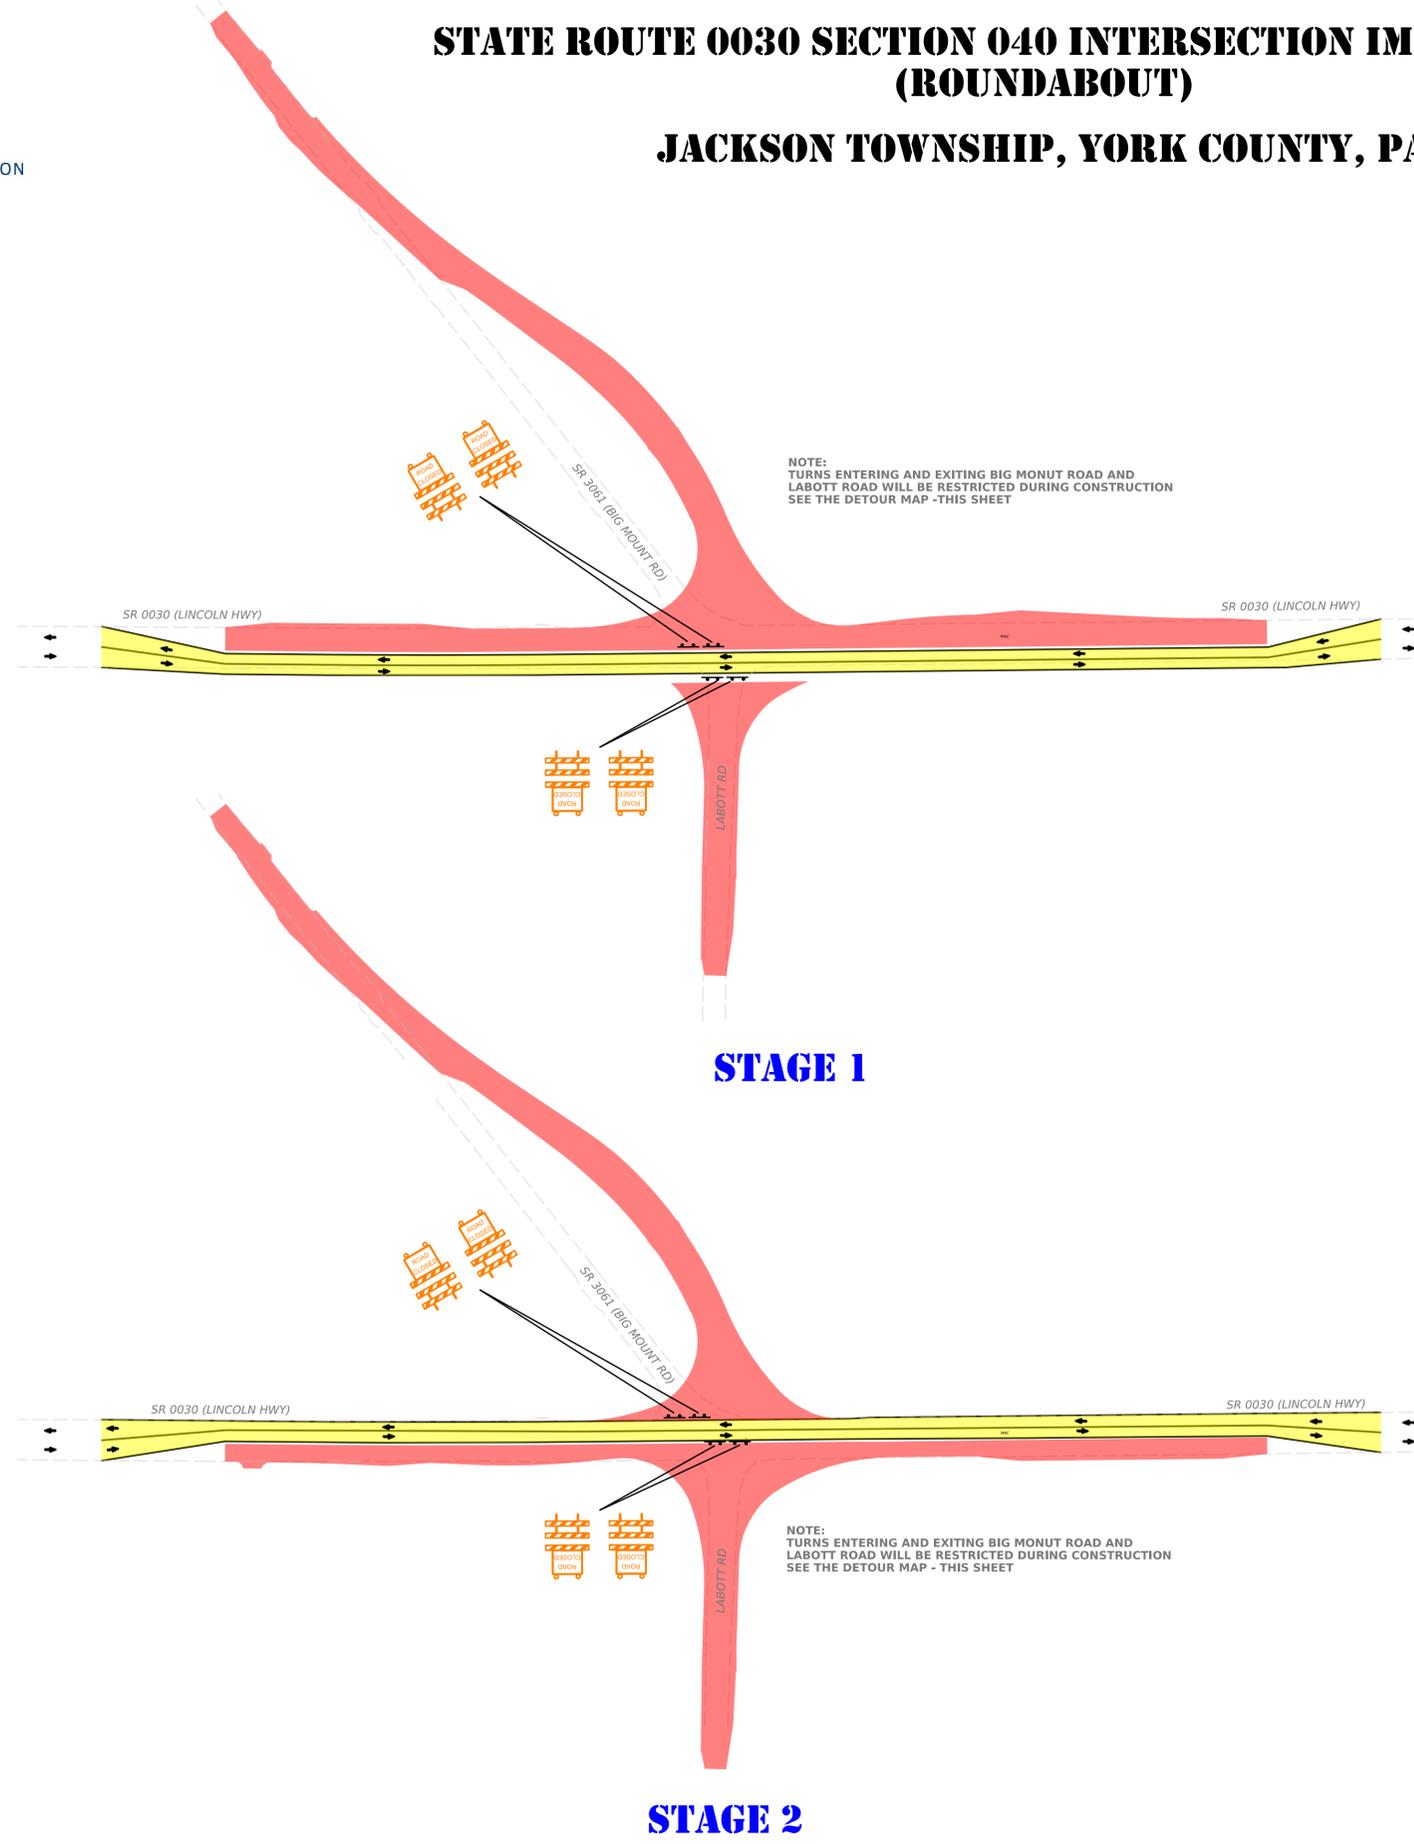

- CONSTRUCTION AREA
- TRAVEL AREA
- TRAFFIC FLOW ARROW
- ROAD CLOSED BARRICADE
- BIG MOUNT ROAD DETOUR
- LABOTT ROAD DETOUR
- LABOTT ROAD TRUCK DETOUR

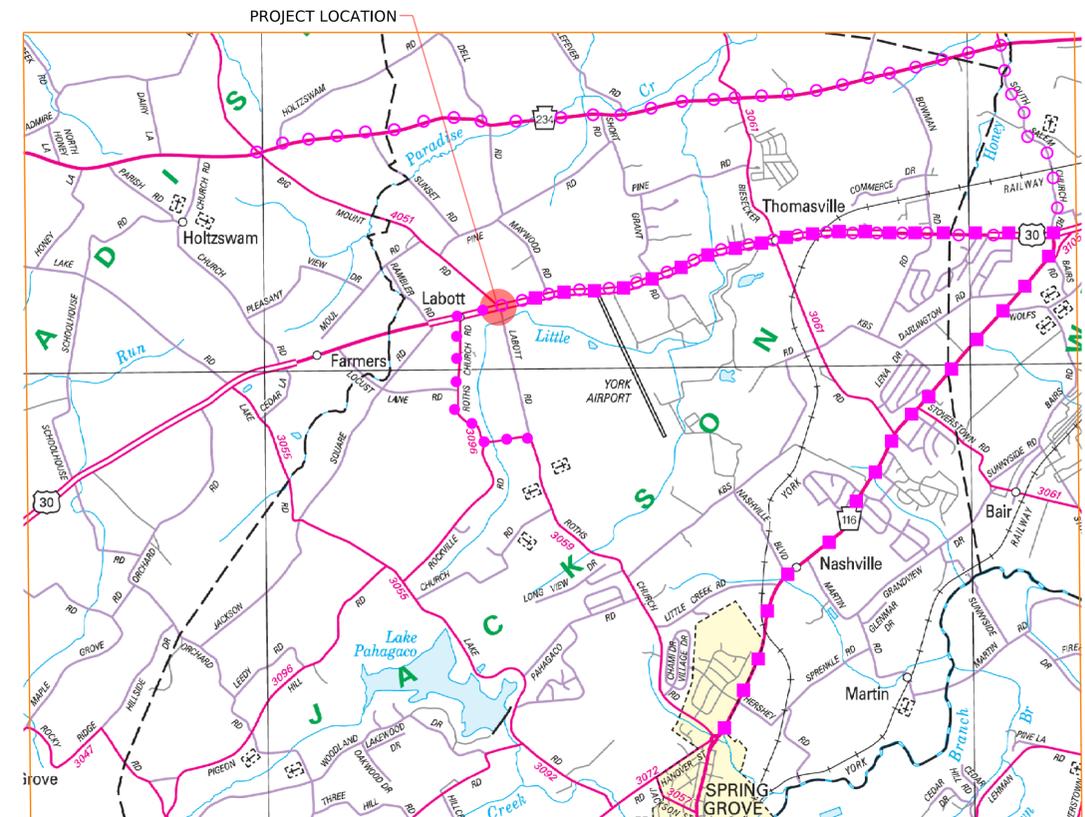

BIG MOUNT ROAD AND LABOTT ROAD DETOUR MAP