


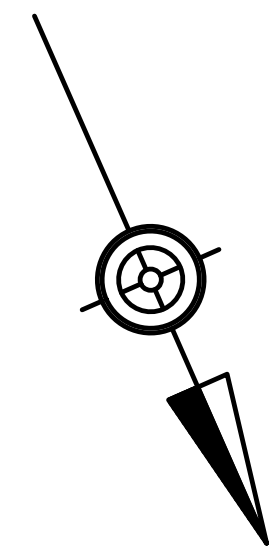








SR 0447 SECTION 650 BRIDGE PROJECT


DREHER TOWNSHIP

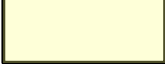WAYNE COUNTY




LEGEND

- | | | | |
|---|--------------------------------|---|------------------------------|
|  | PROPOSED BRIDGE REHABILITATION |  | PROPOSED EASEMENT |
|  | PROPOSED PAVEMENT |  | PROPOSED DRIVEWAY ADJUSTMENT |
|  | PROPOSED SHOULDER |  | PROPOSED GUIDE RAIL |
|  | PROPOSED RIP-RAP |  | EXISTING WETLANDS |
| | |  | EXISTING STREAM |

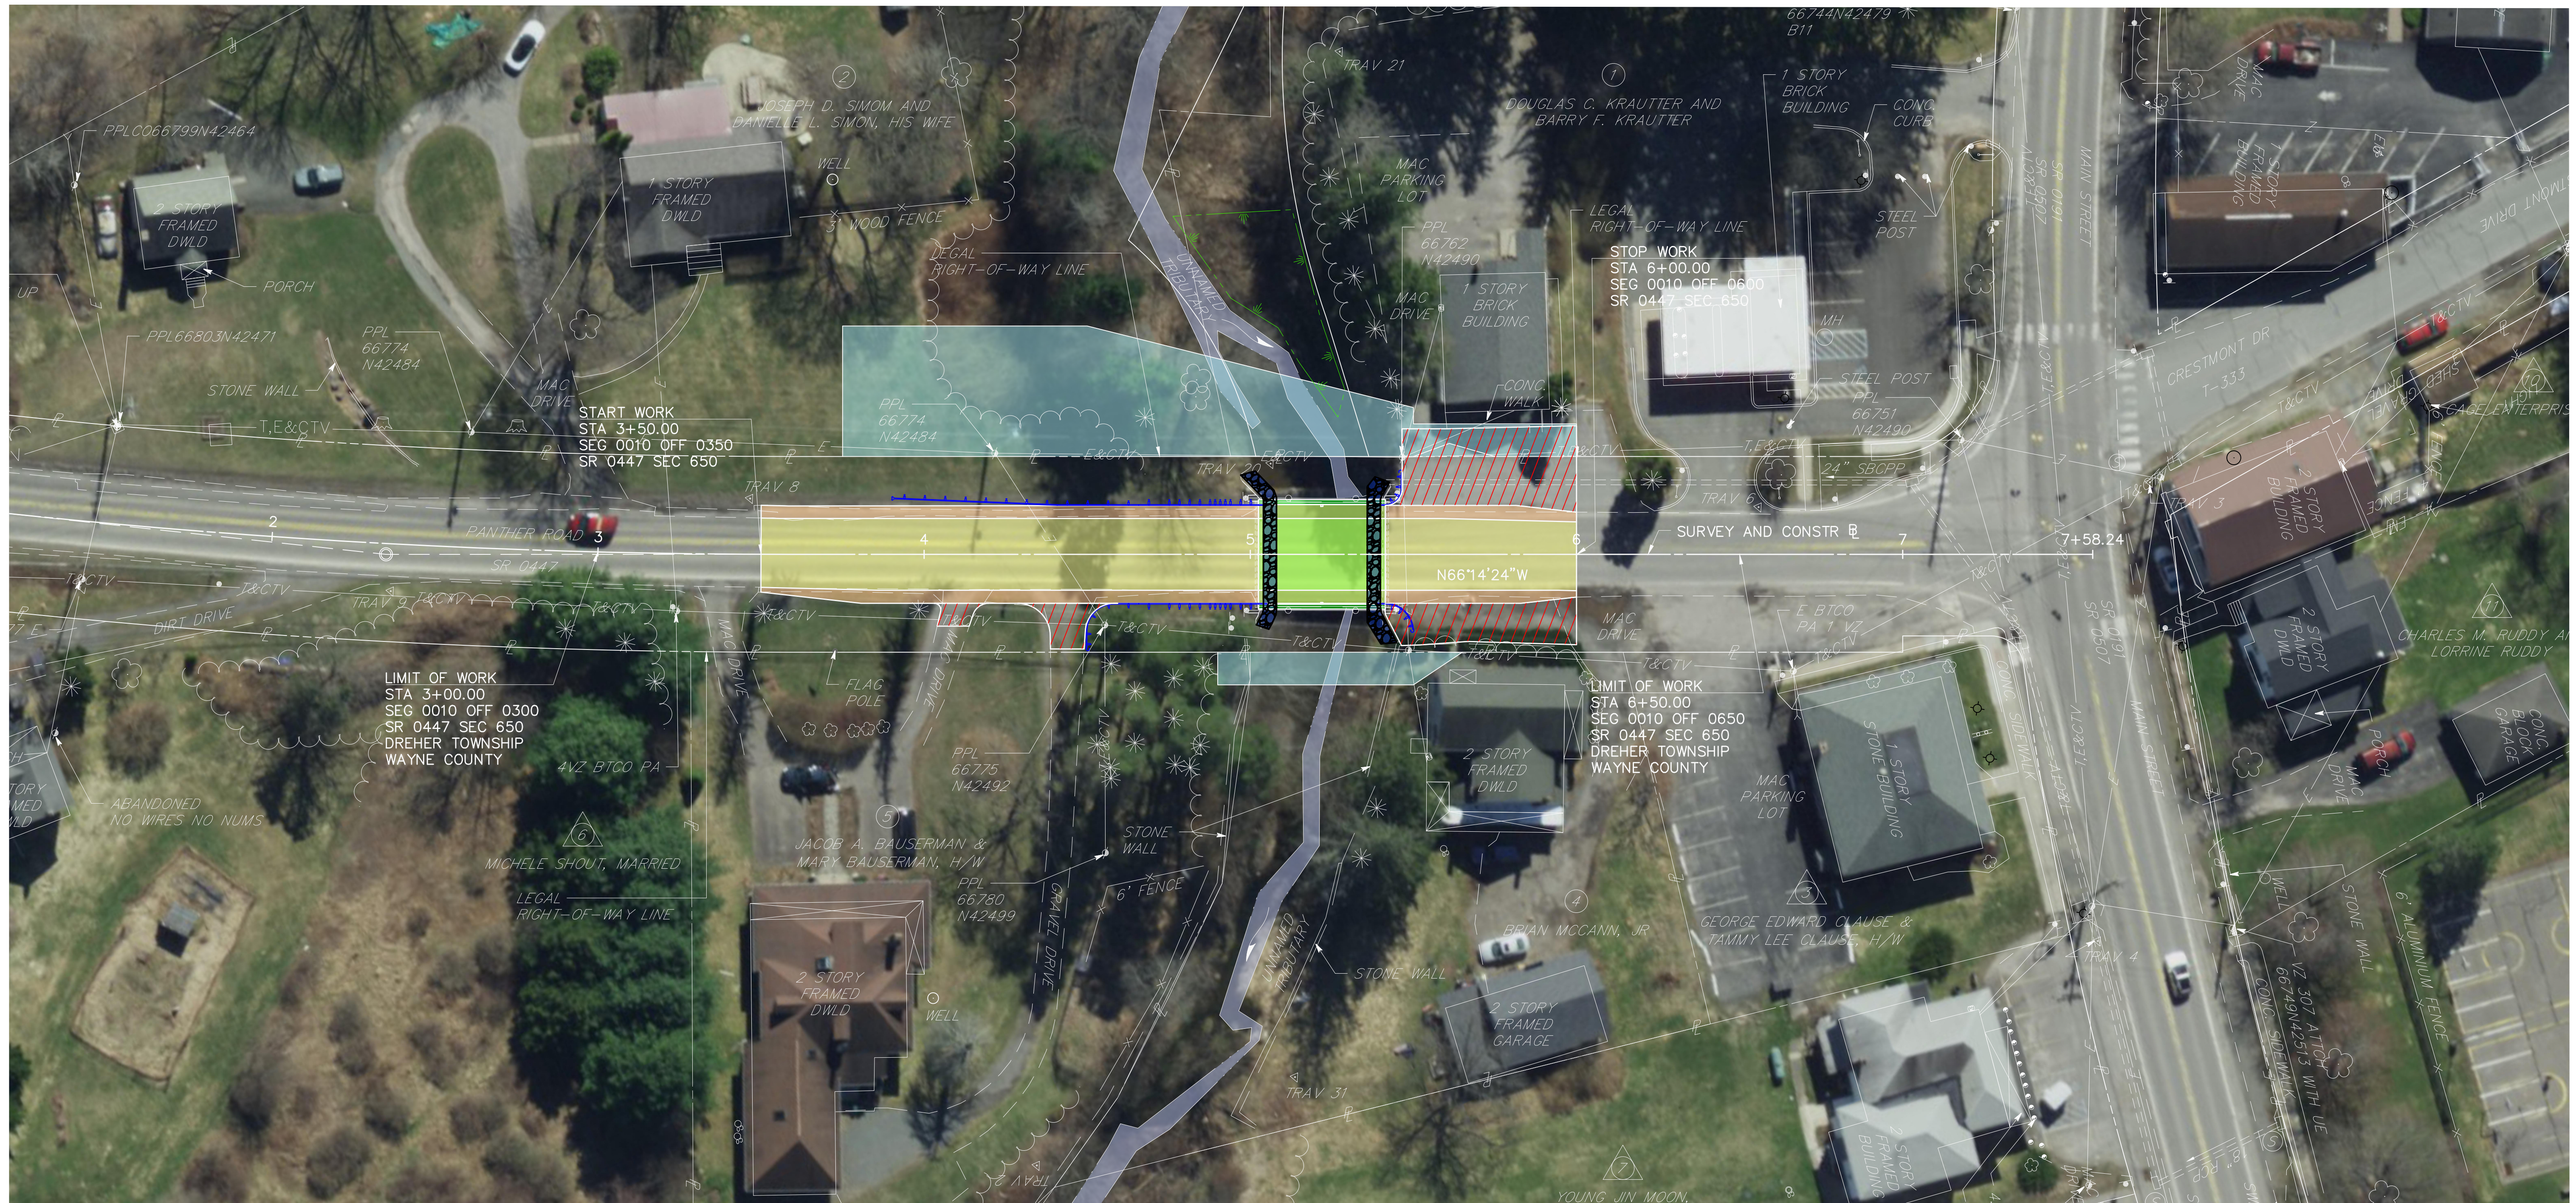

PENNSYLVANIA
DEPARTMENT OF TRANSPORTATION

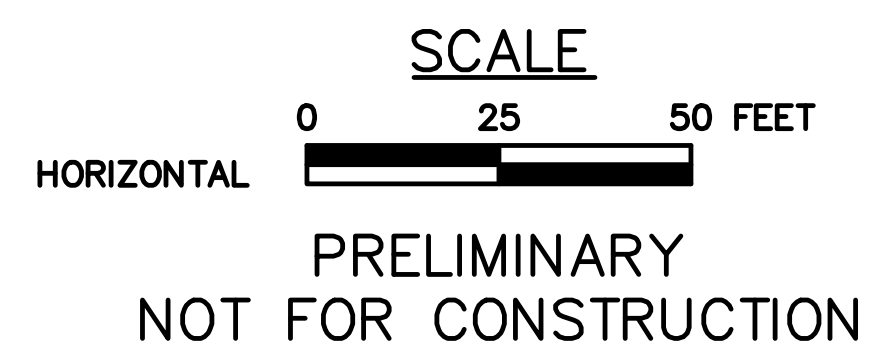

SR 0447 SECTION 650 BRIDGE PROJECT

DREHER TOWNSHIP

WAYNE COUNTY

LEGEND

- PRECAST CONCRETE
- CAST-IN-PLACE CONCRETE
- PROPOSED ROADWAY
- PROPOSED SHOULDER
- PROPOSED GUIDE RAIL

